
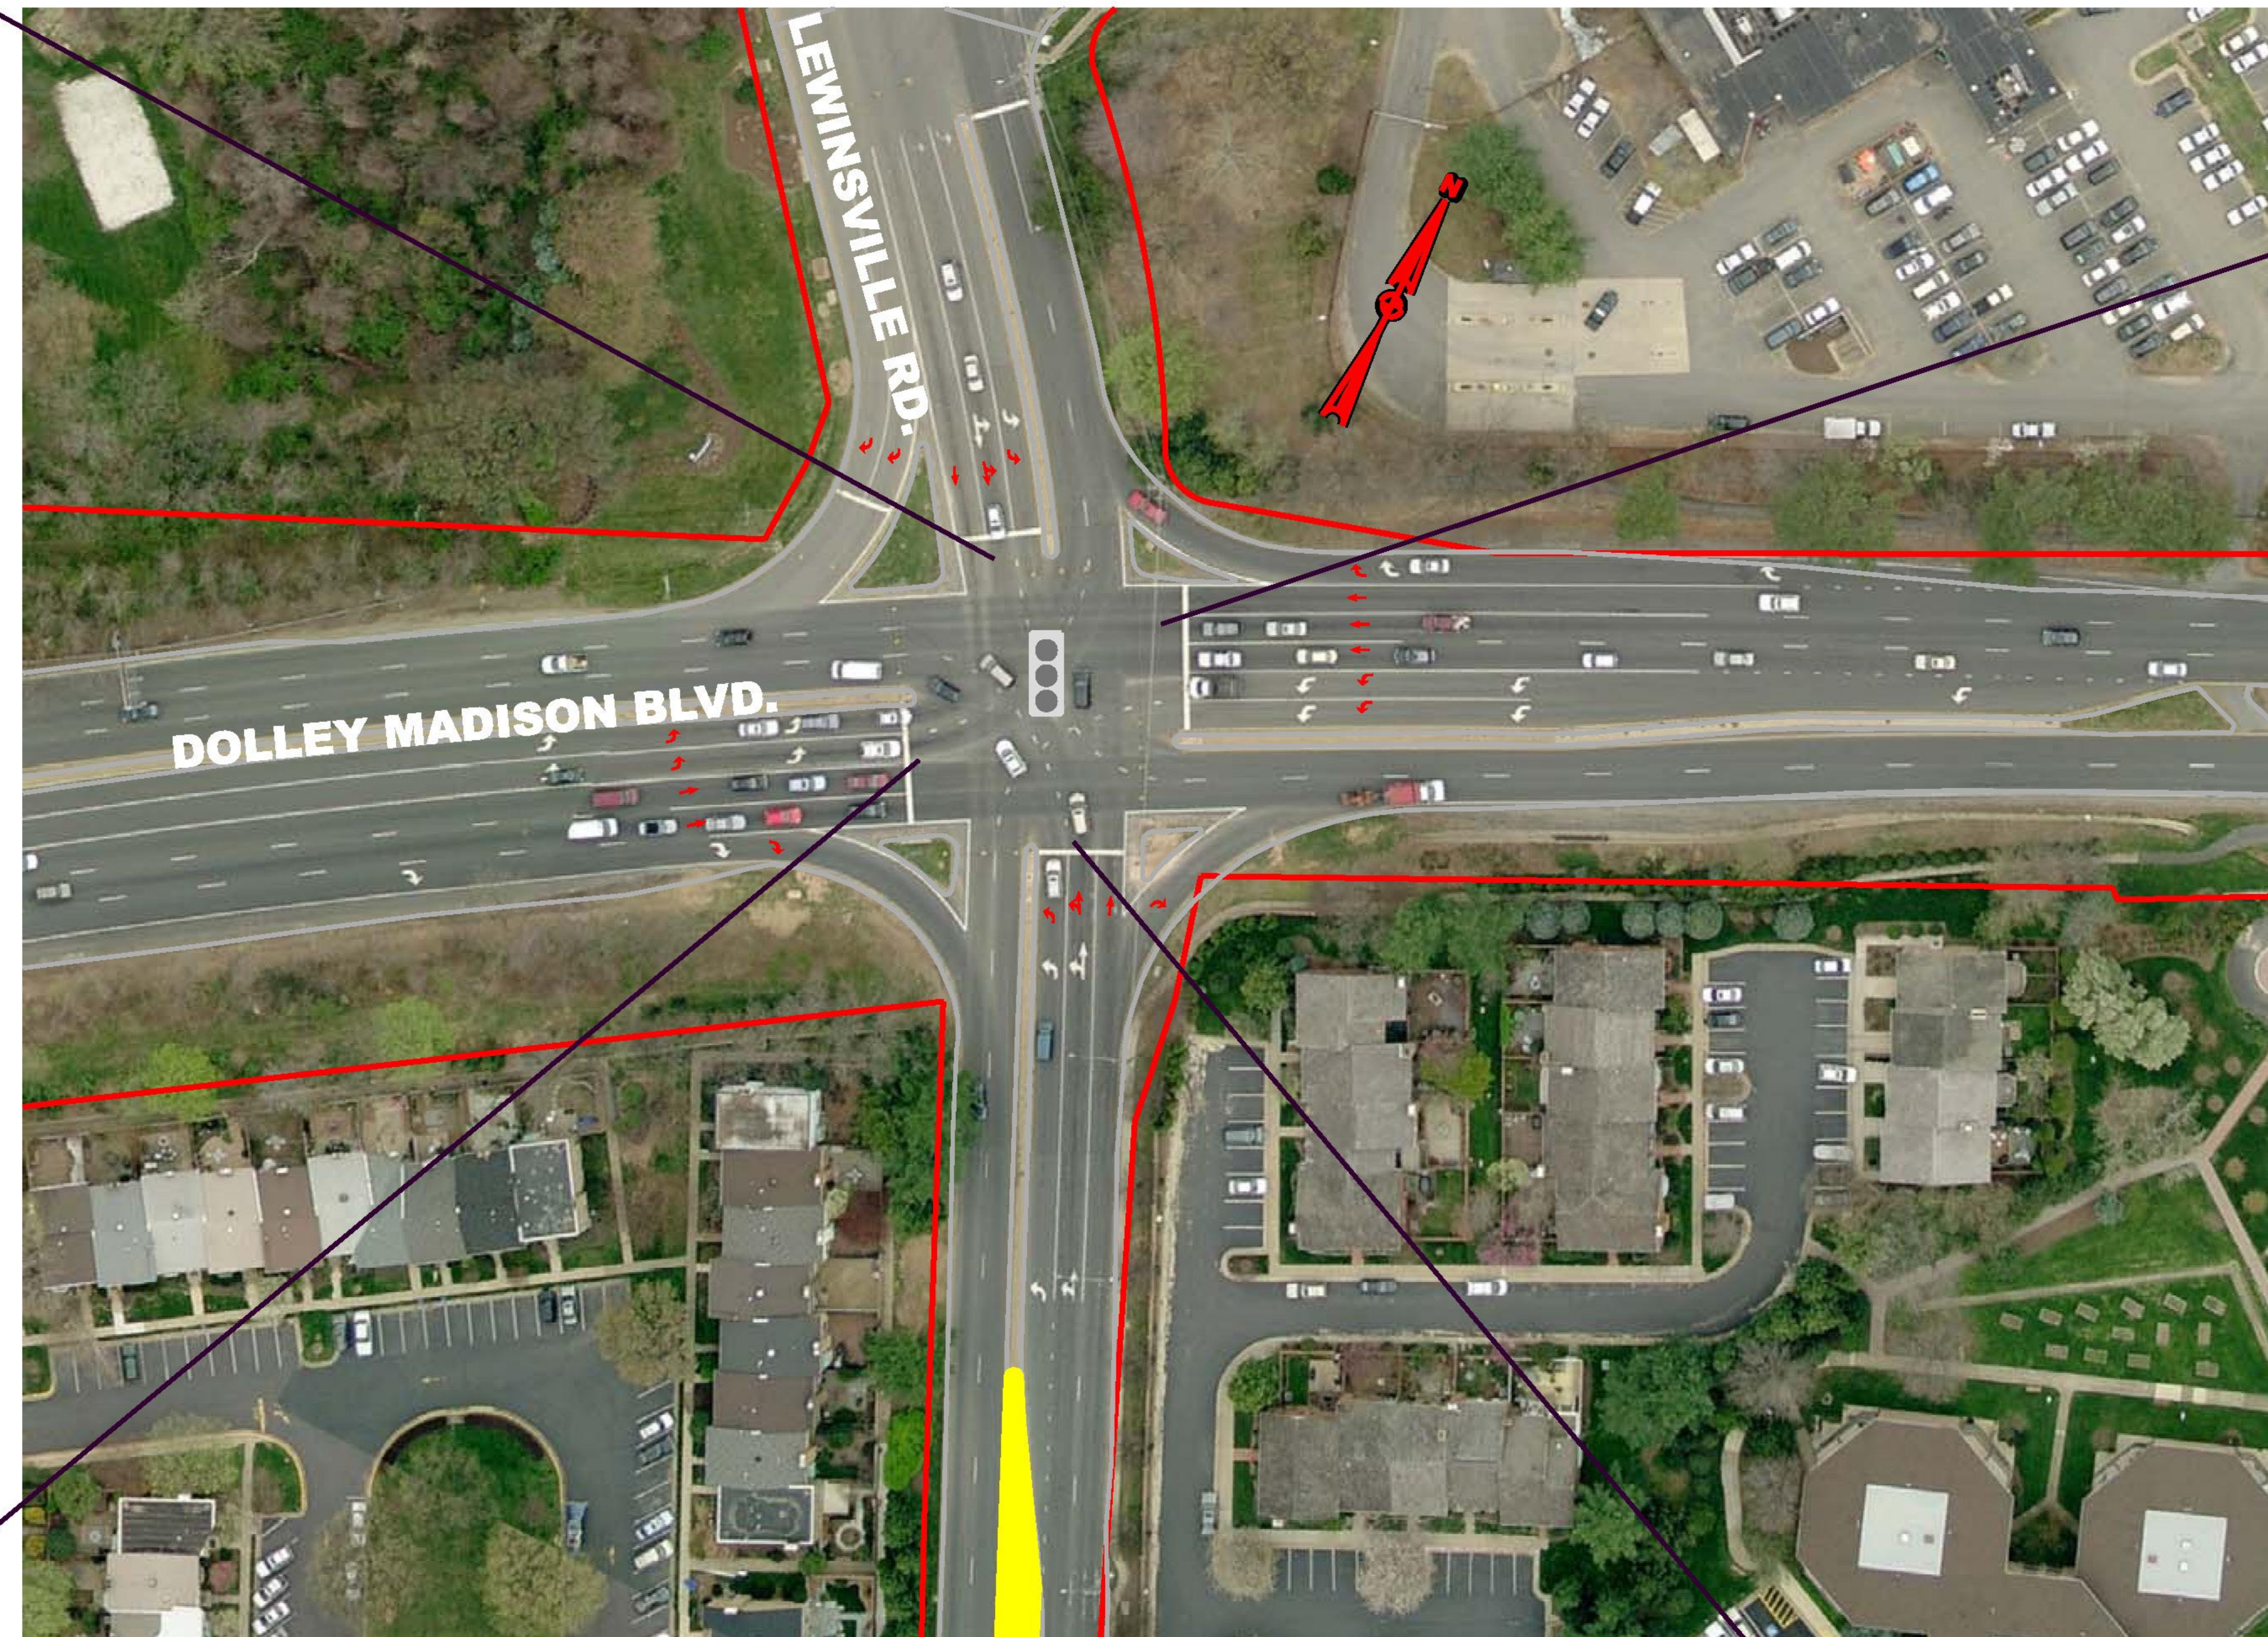
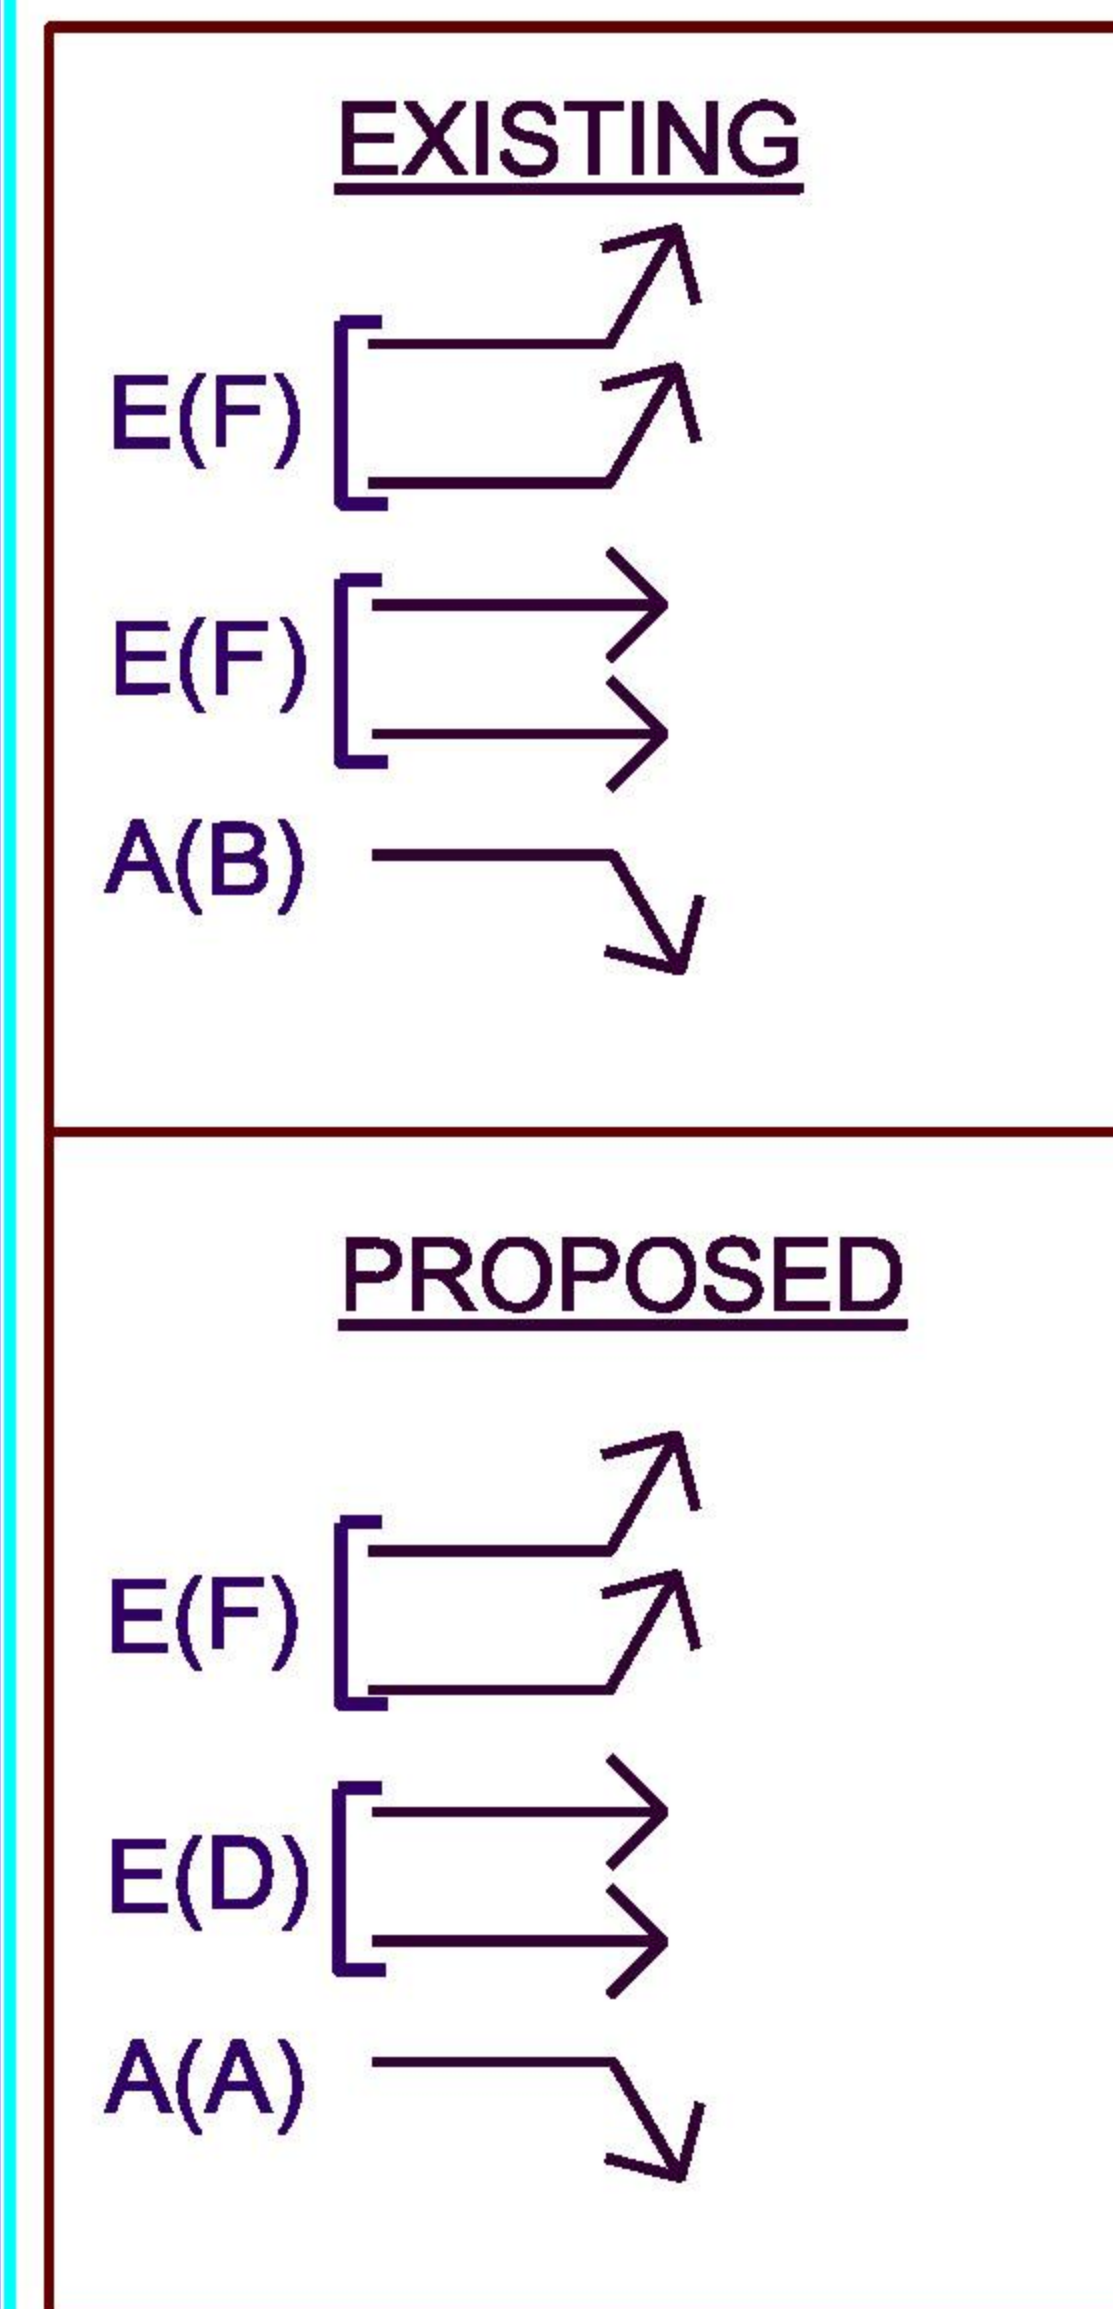




APPENDIX

Tyson's Corner Neighborhood Traffic


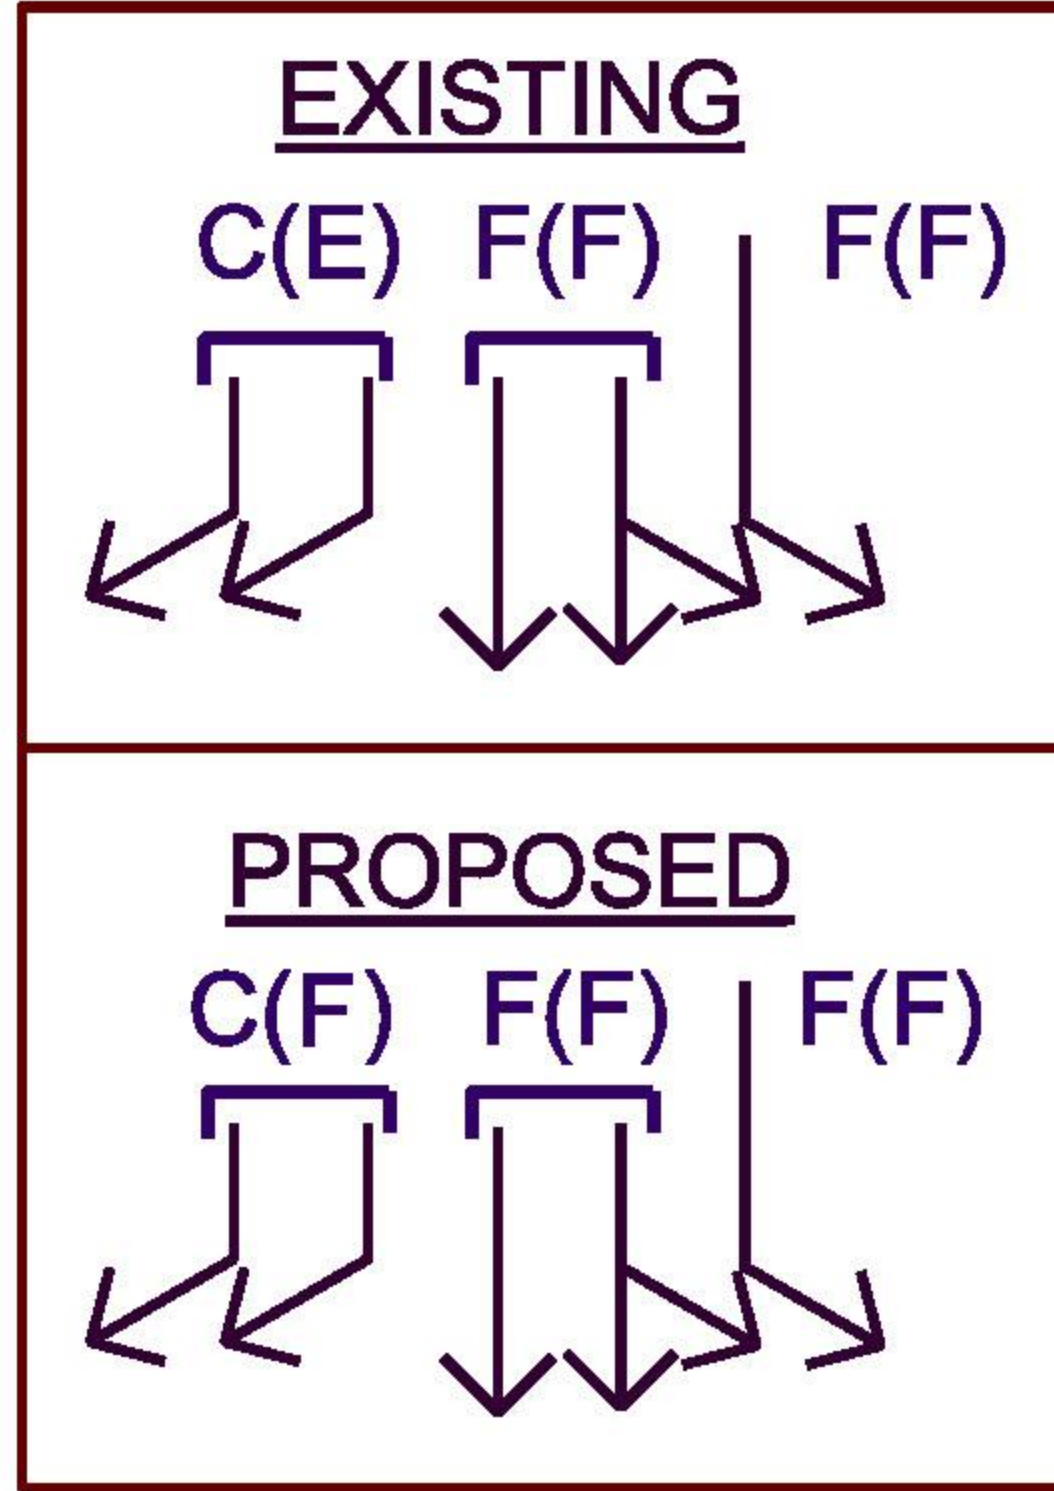


OVERALL INTERSECTION LOS	
2030 W/O IMPROVEMENTS	2030 WITH IMPROVEMENTS
E(E)	D(D)





LEGEND : X(X) - AM LOS(PM LOS)

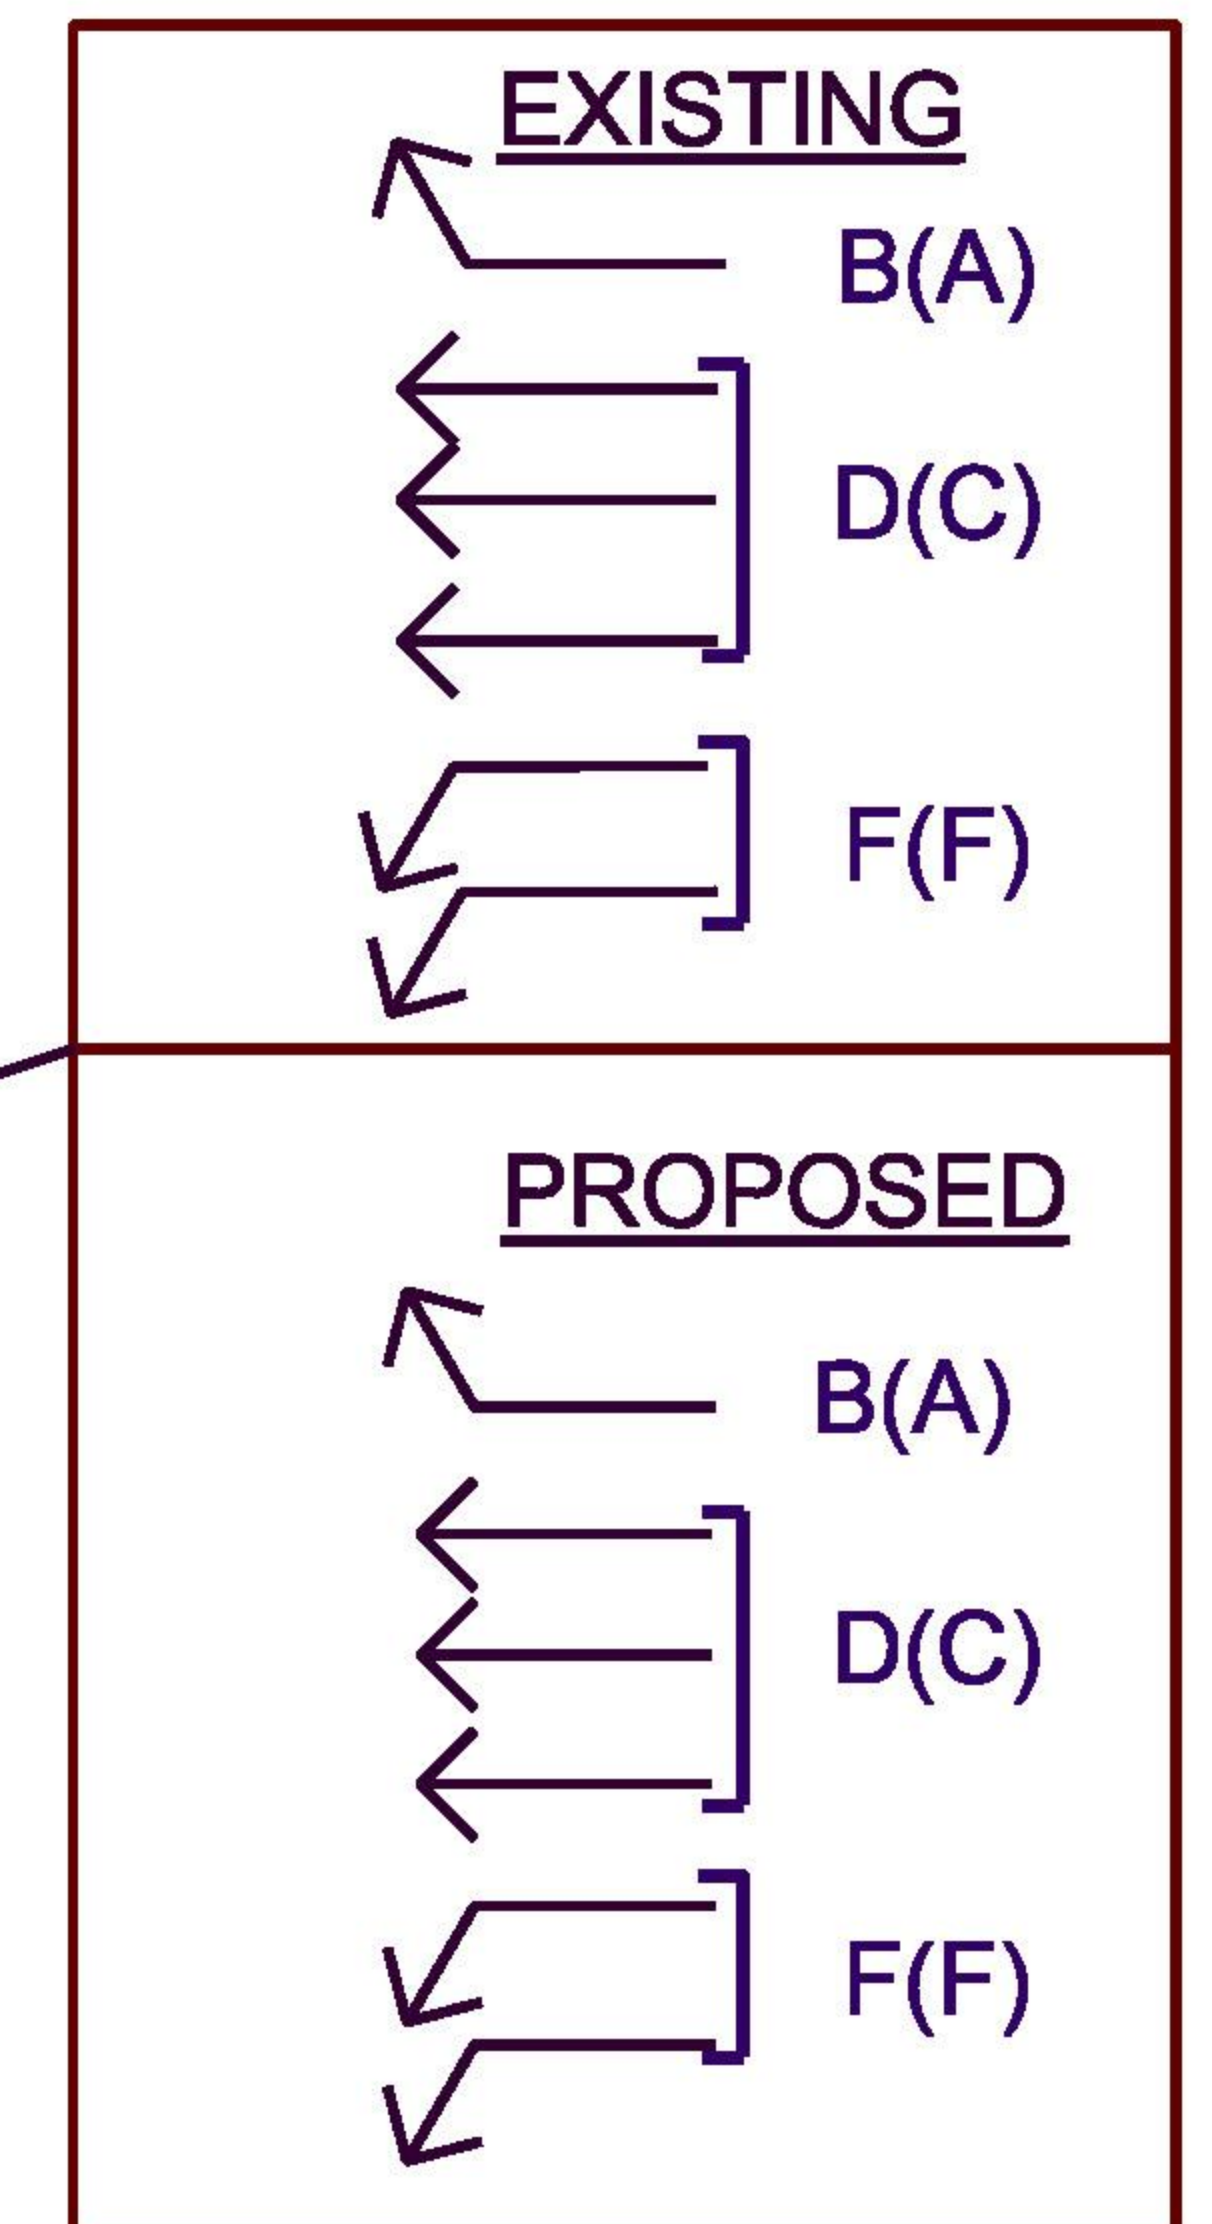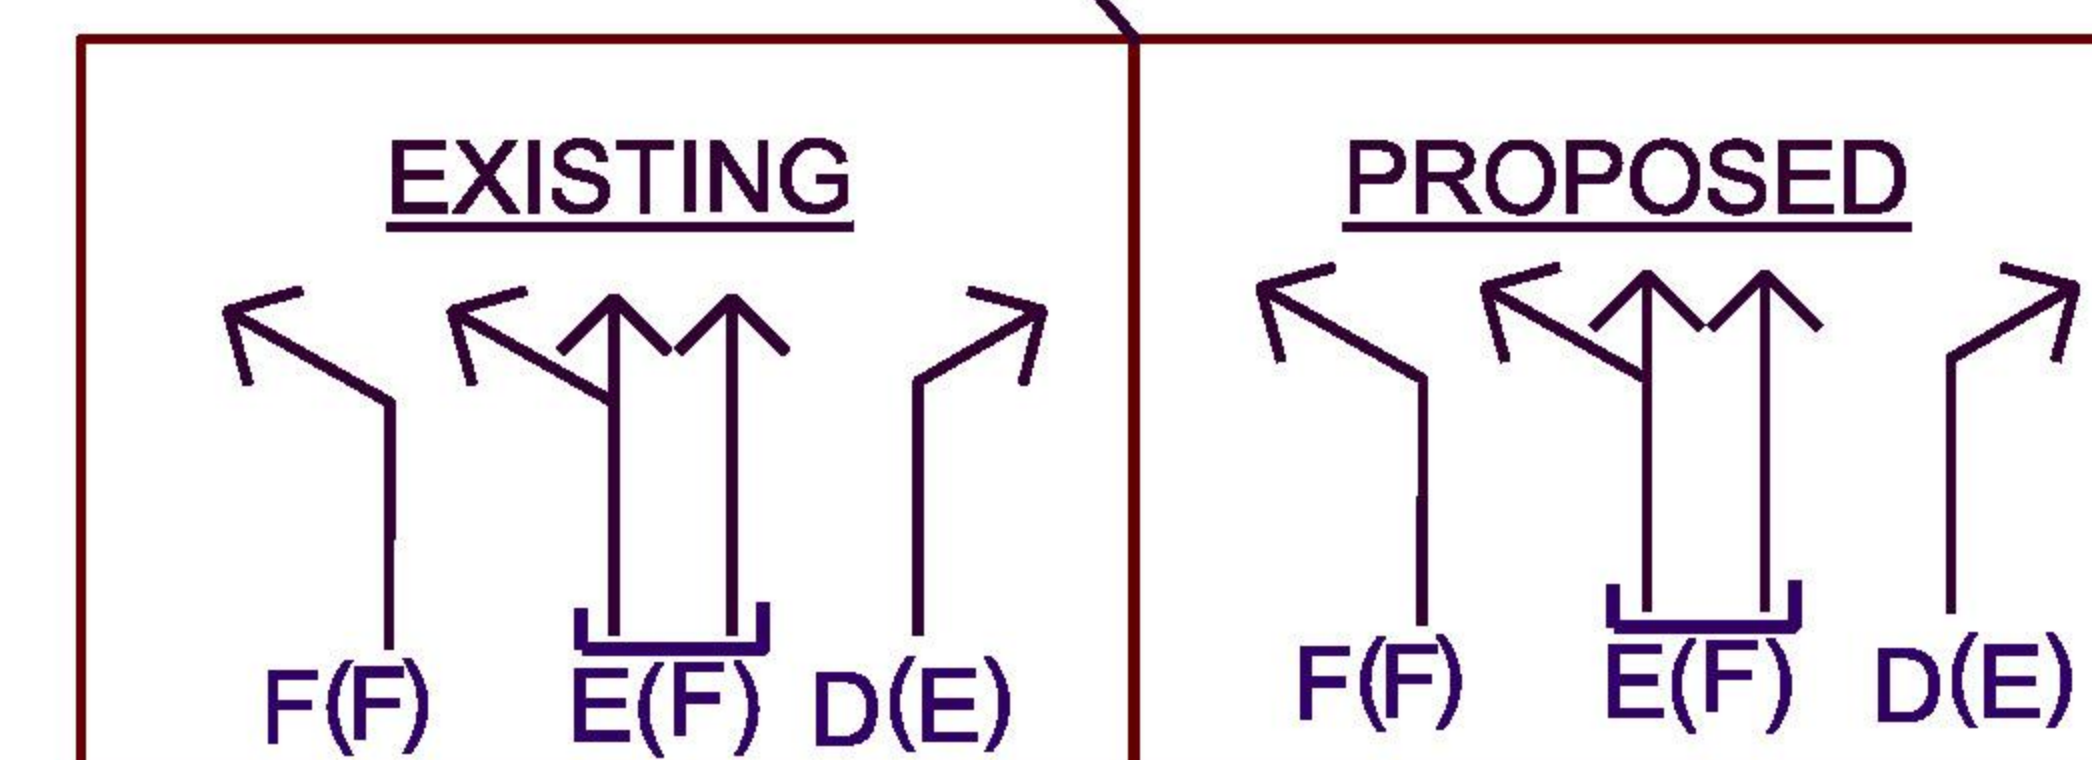

COMP PLAN IMPROVEMENTS INTERSECTION 1 DOLLEY MADISON BLVD. / LEWINSVILLE RD.

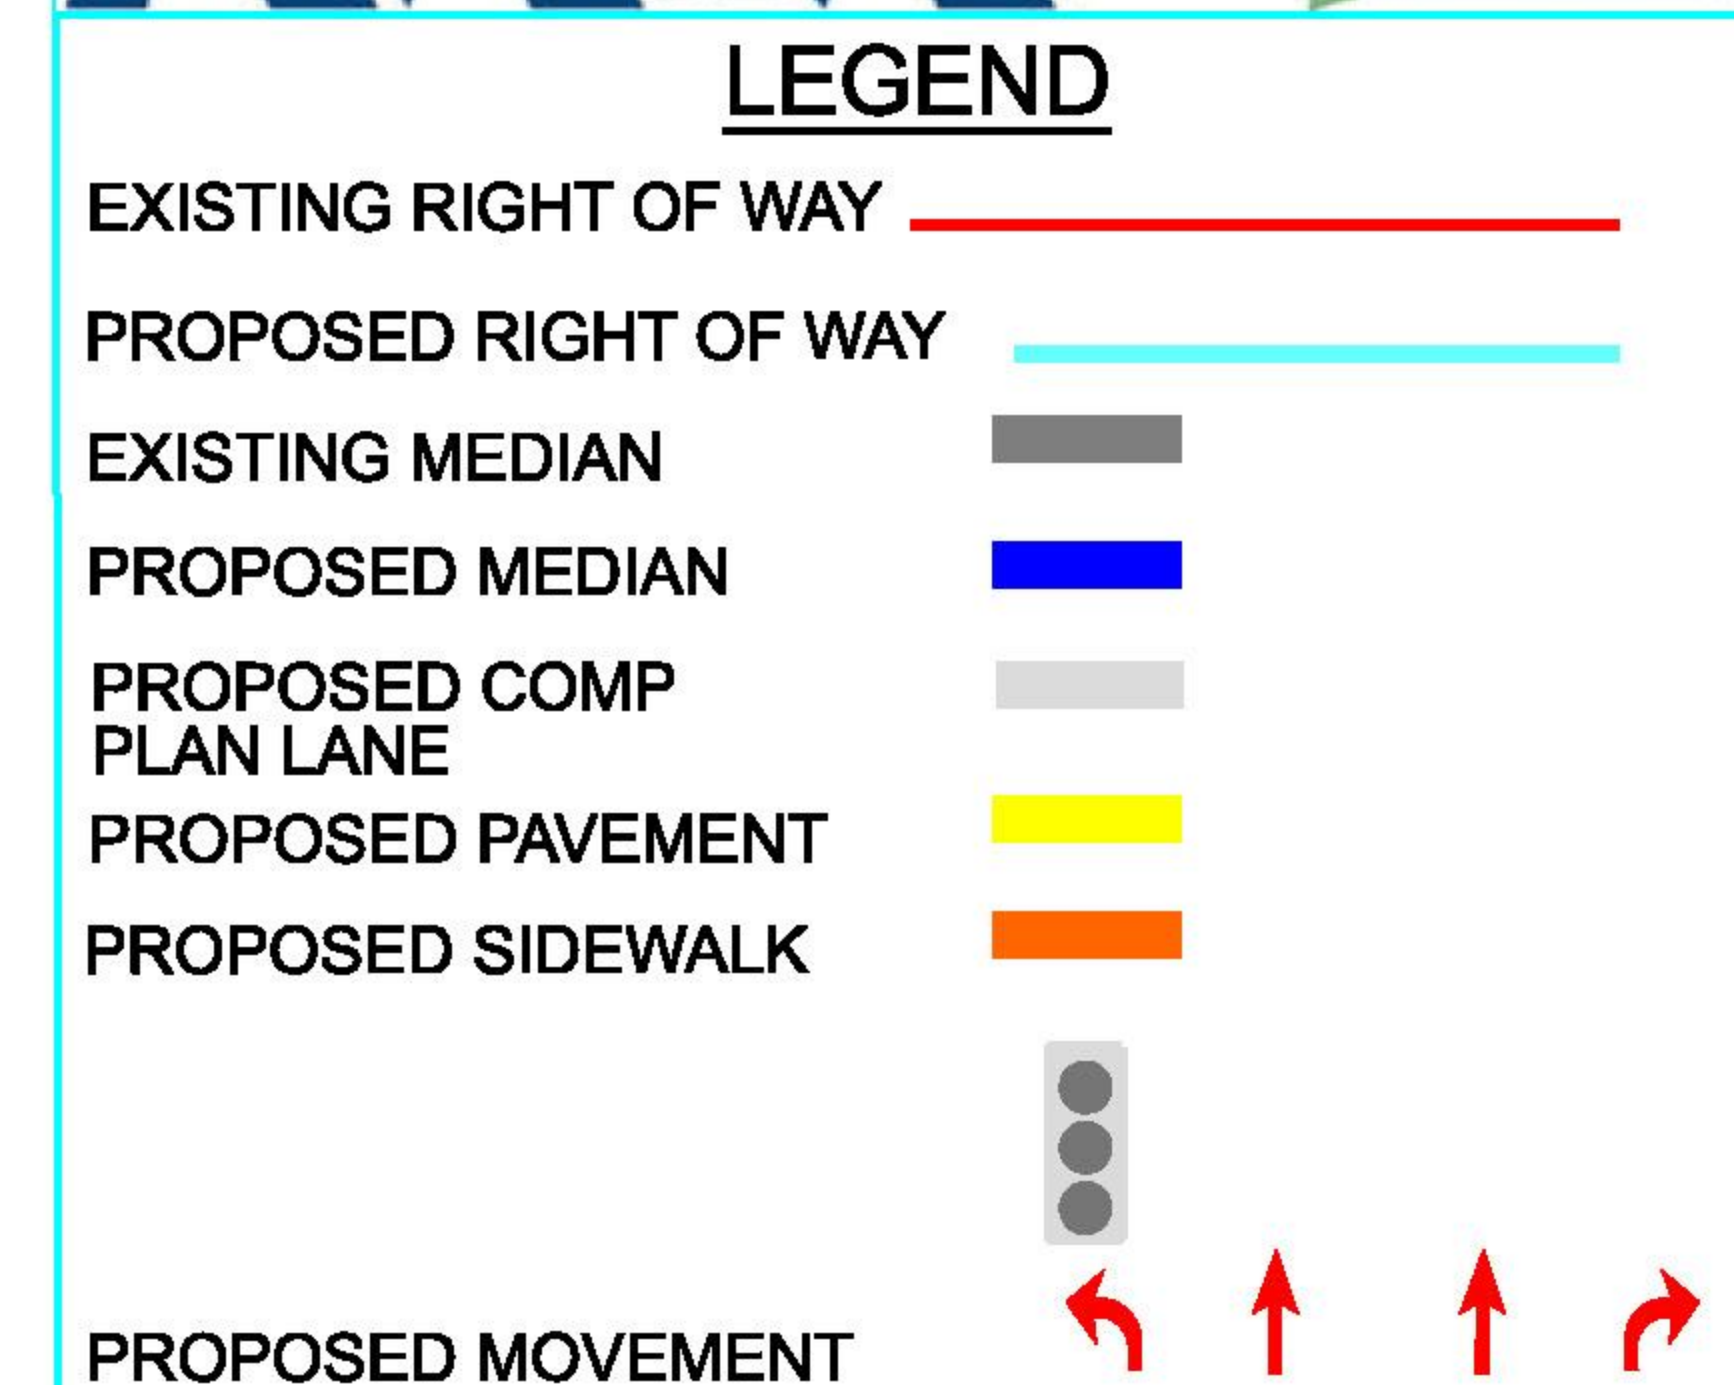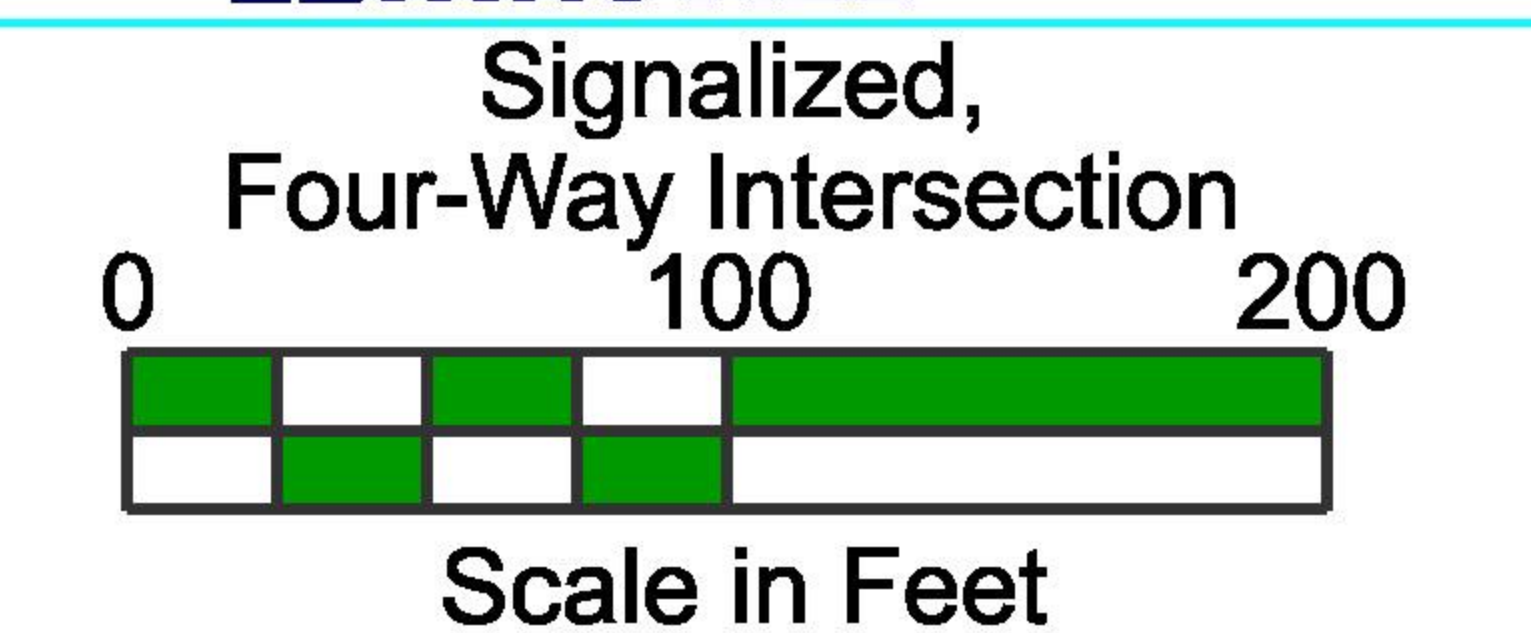


Tyson's Corner Neighborhood Traffic

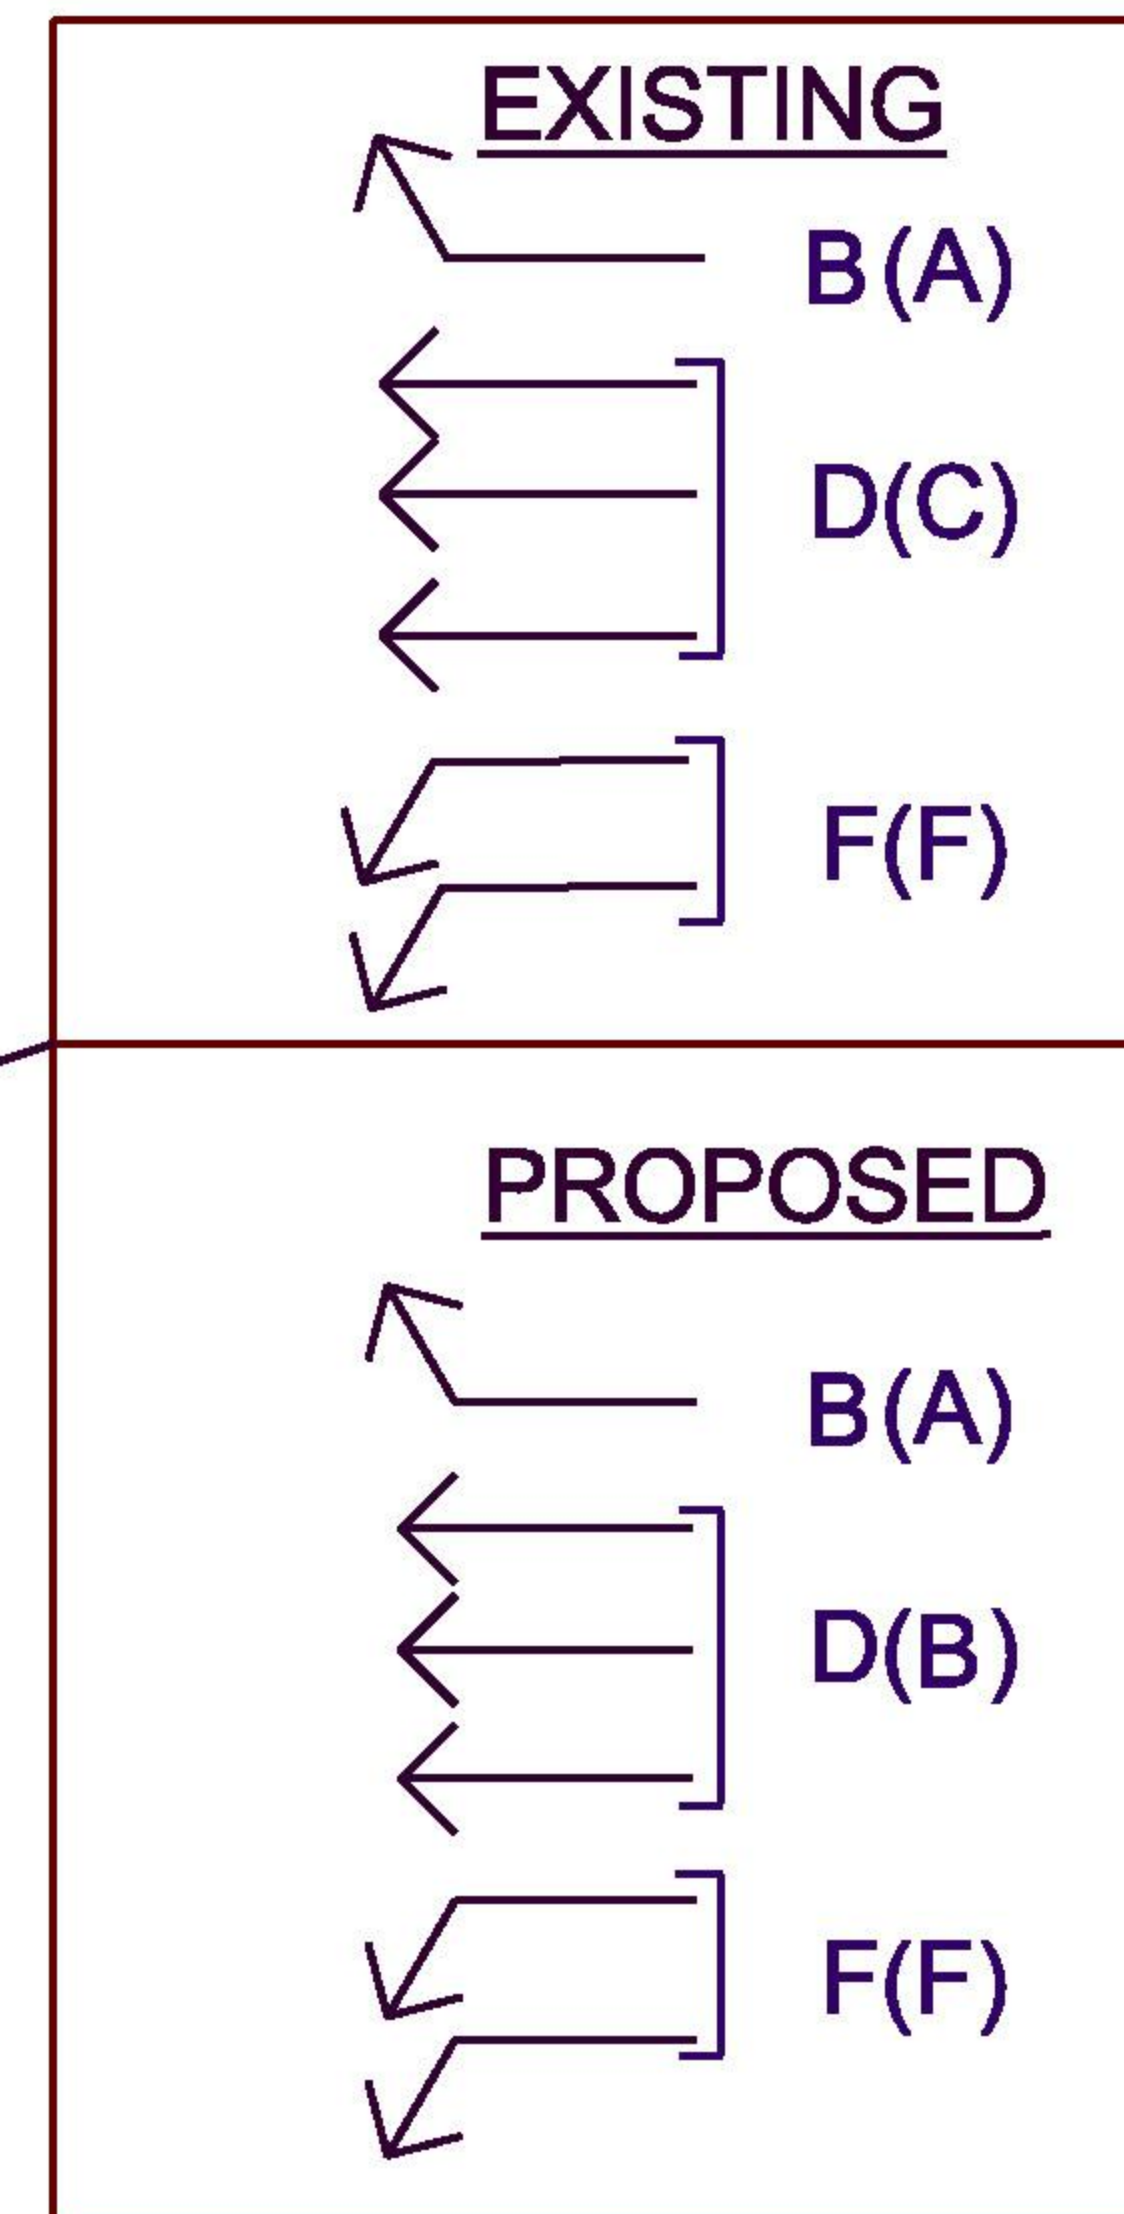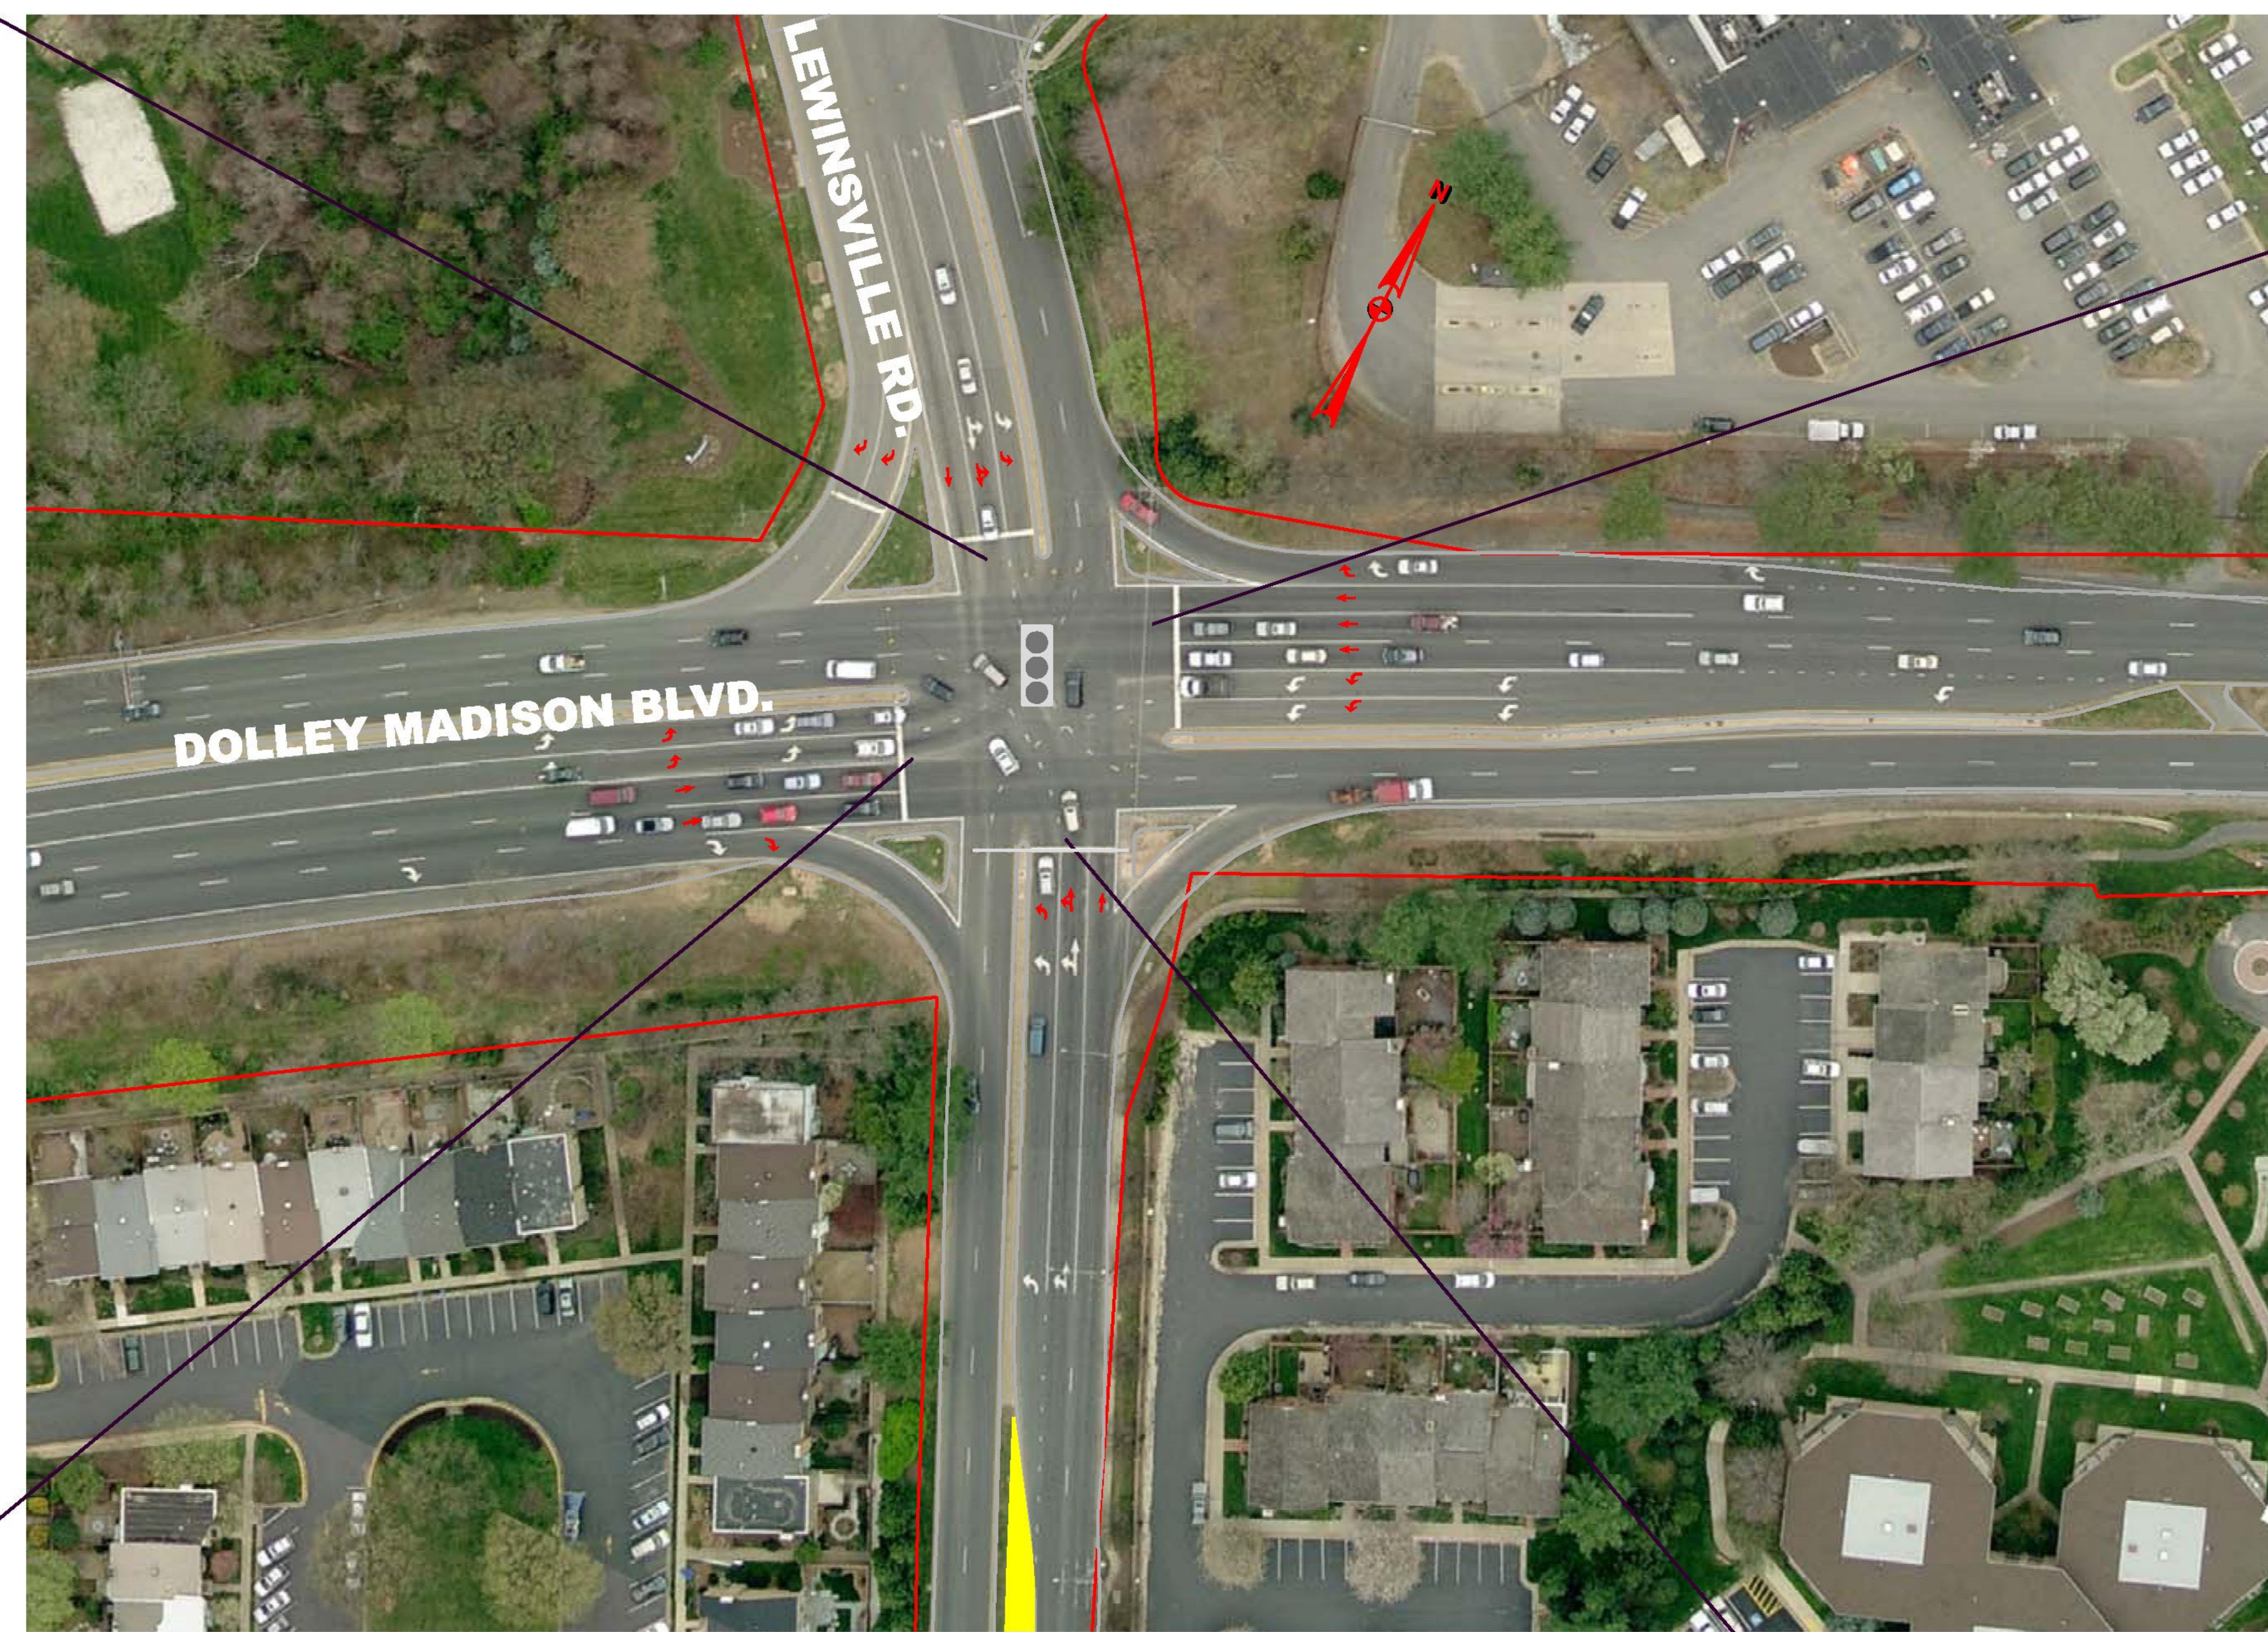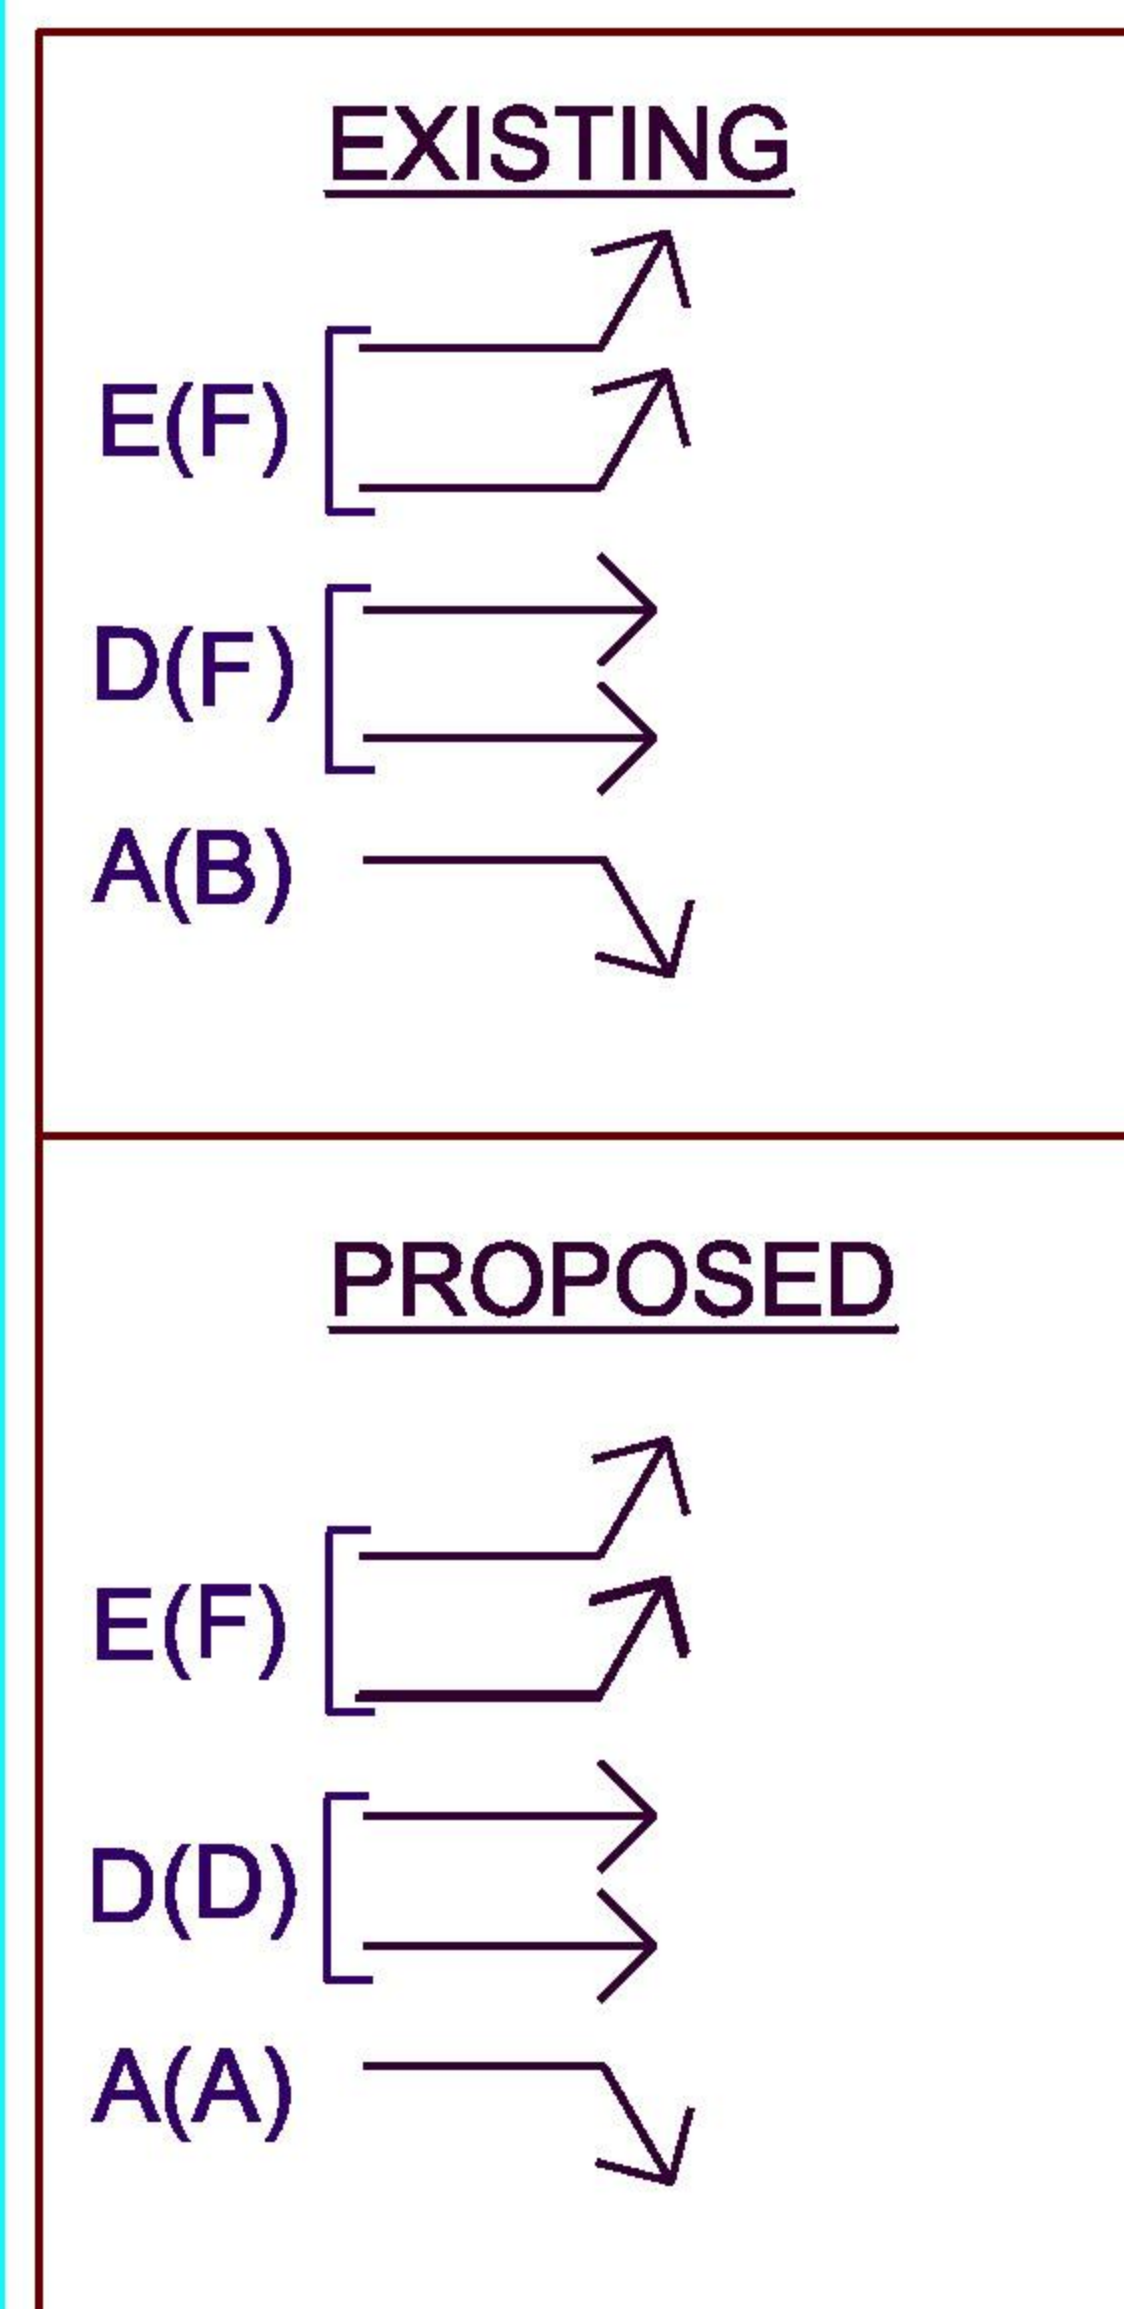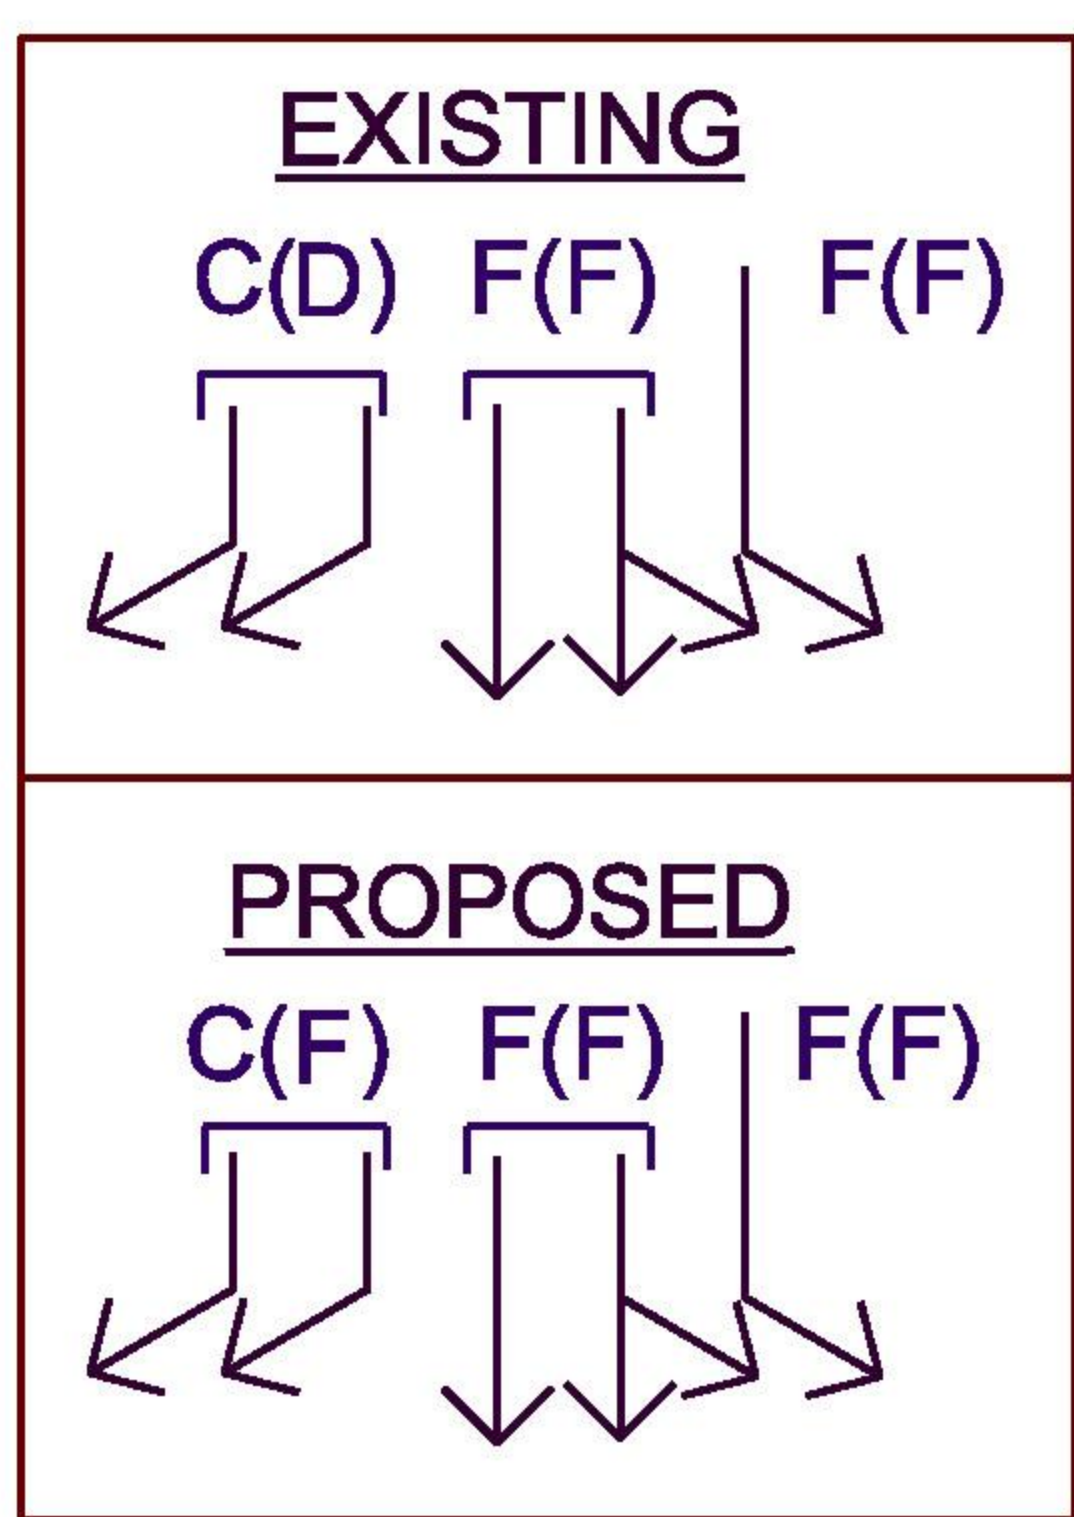


OVERALL INTERSECTION LOS

2030 W/O IMPROVEMENTS	2030 WITH IMPROVEMENTS
D(E)	D(D)

LEGEND : X(X) - AM LOS(PM LOS)

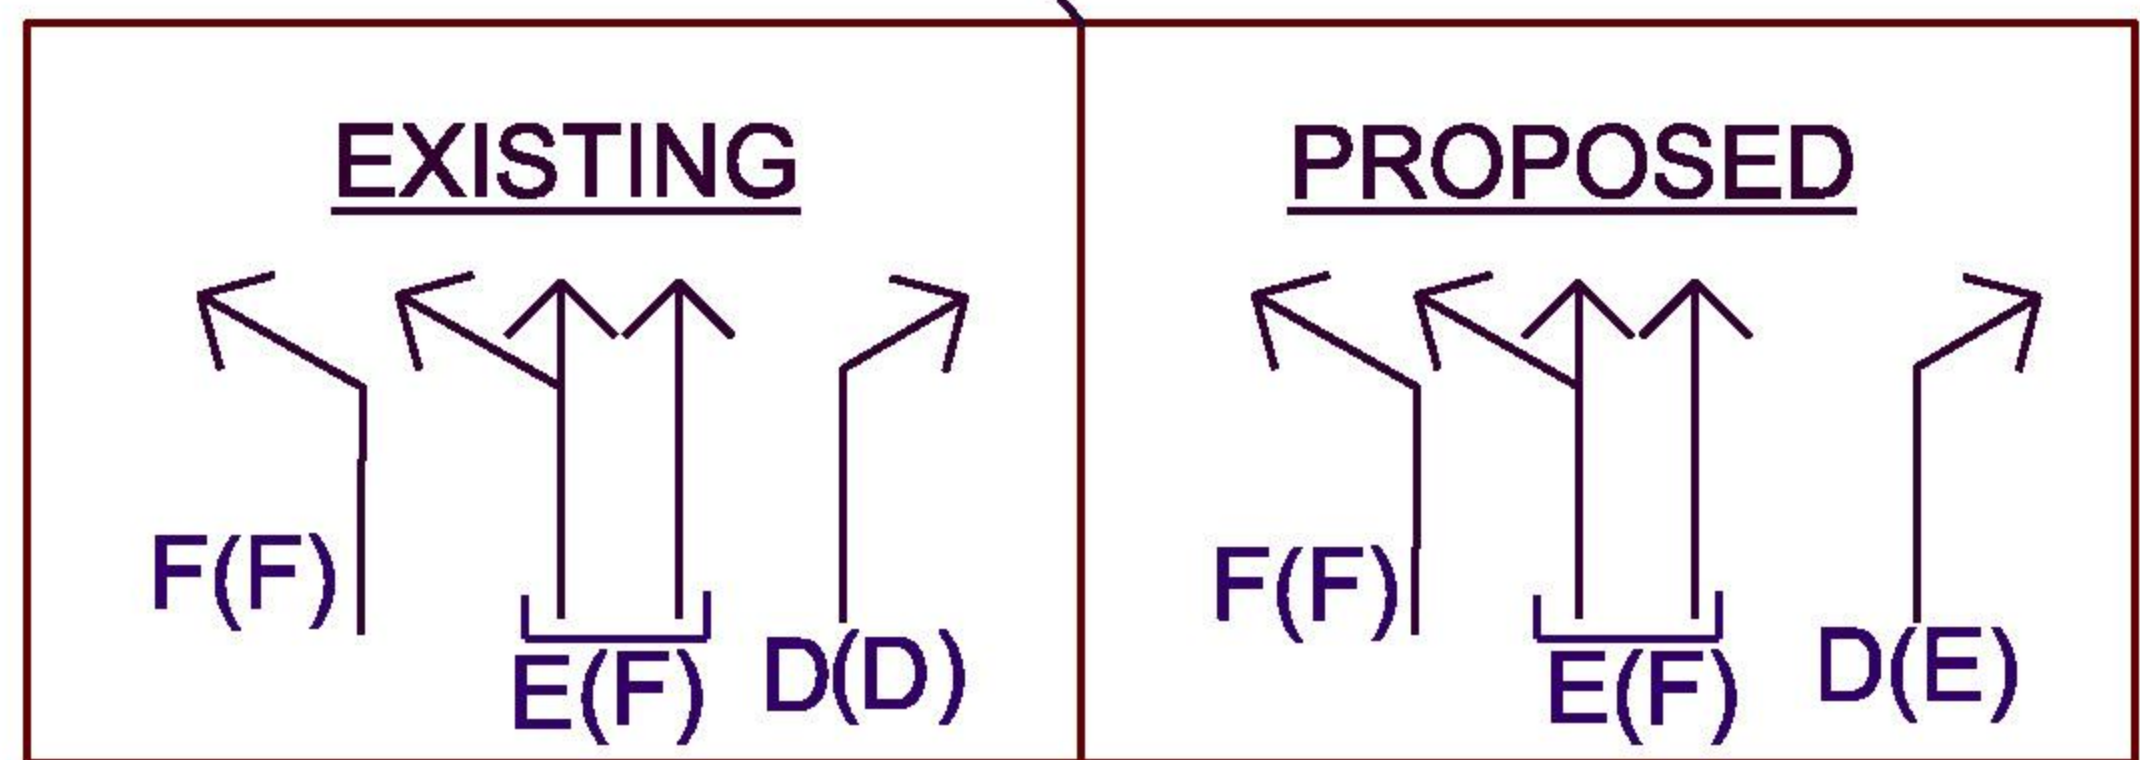

GMU PLAN IMPROVEMENTS INTERSECTION 1 DOLLEY MADISON BLVD. / LEWINSVILLE RD.

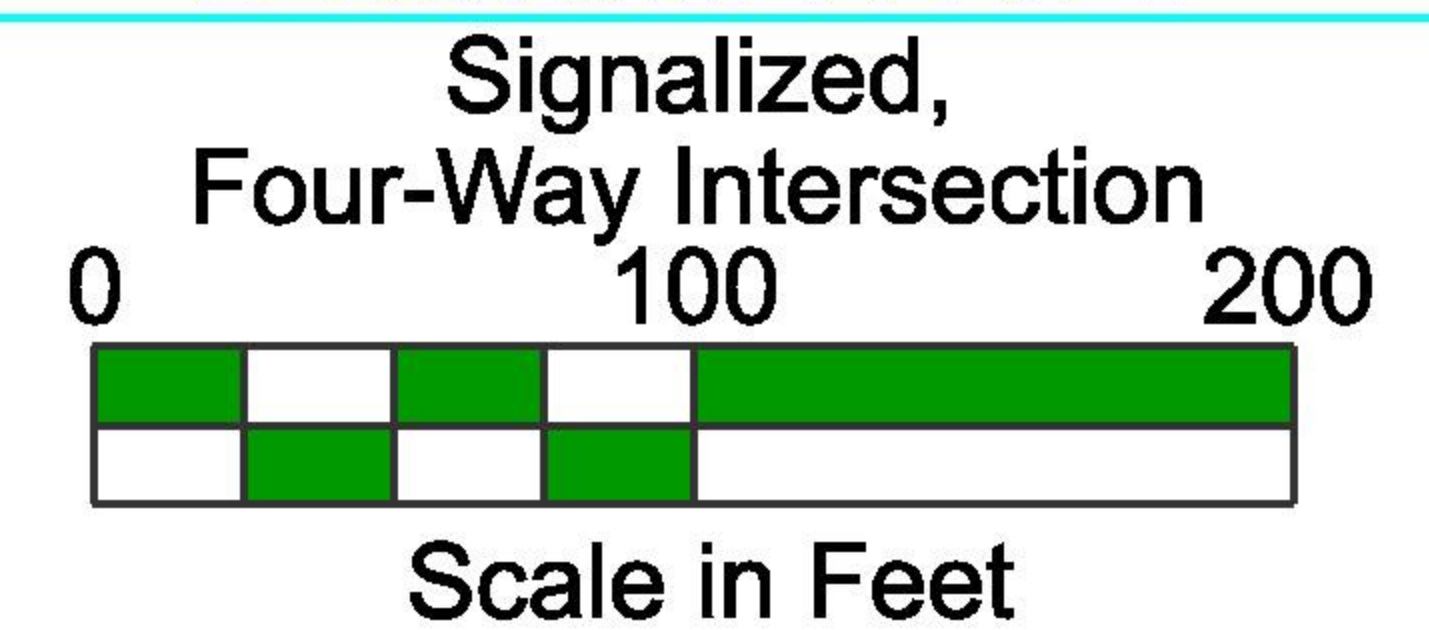

LEGEND

EXISTING RIGHT OF WAY

PROPOSED RIGHT OF WAY

EXISTING MEDIAN

PROPOSED MEDIAN

PROPOSED COMP PLAN LANE

PROPOSED PAVEMENT

PROPOSED SIDEWALK

PROPOSED MOVEMENT