

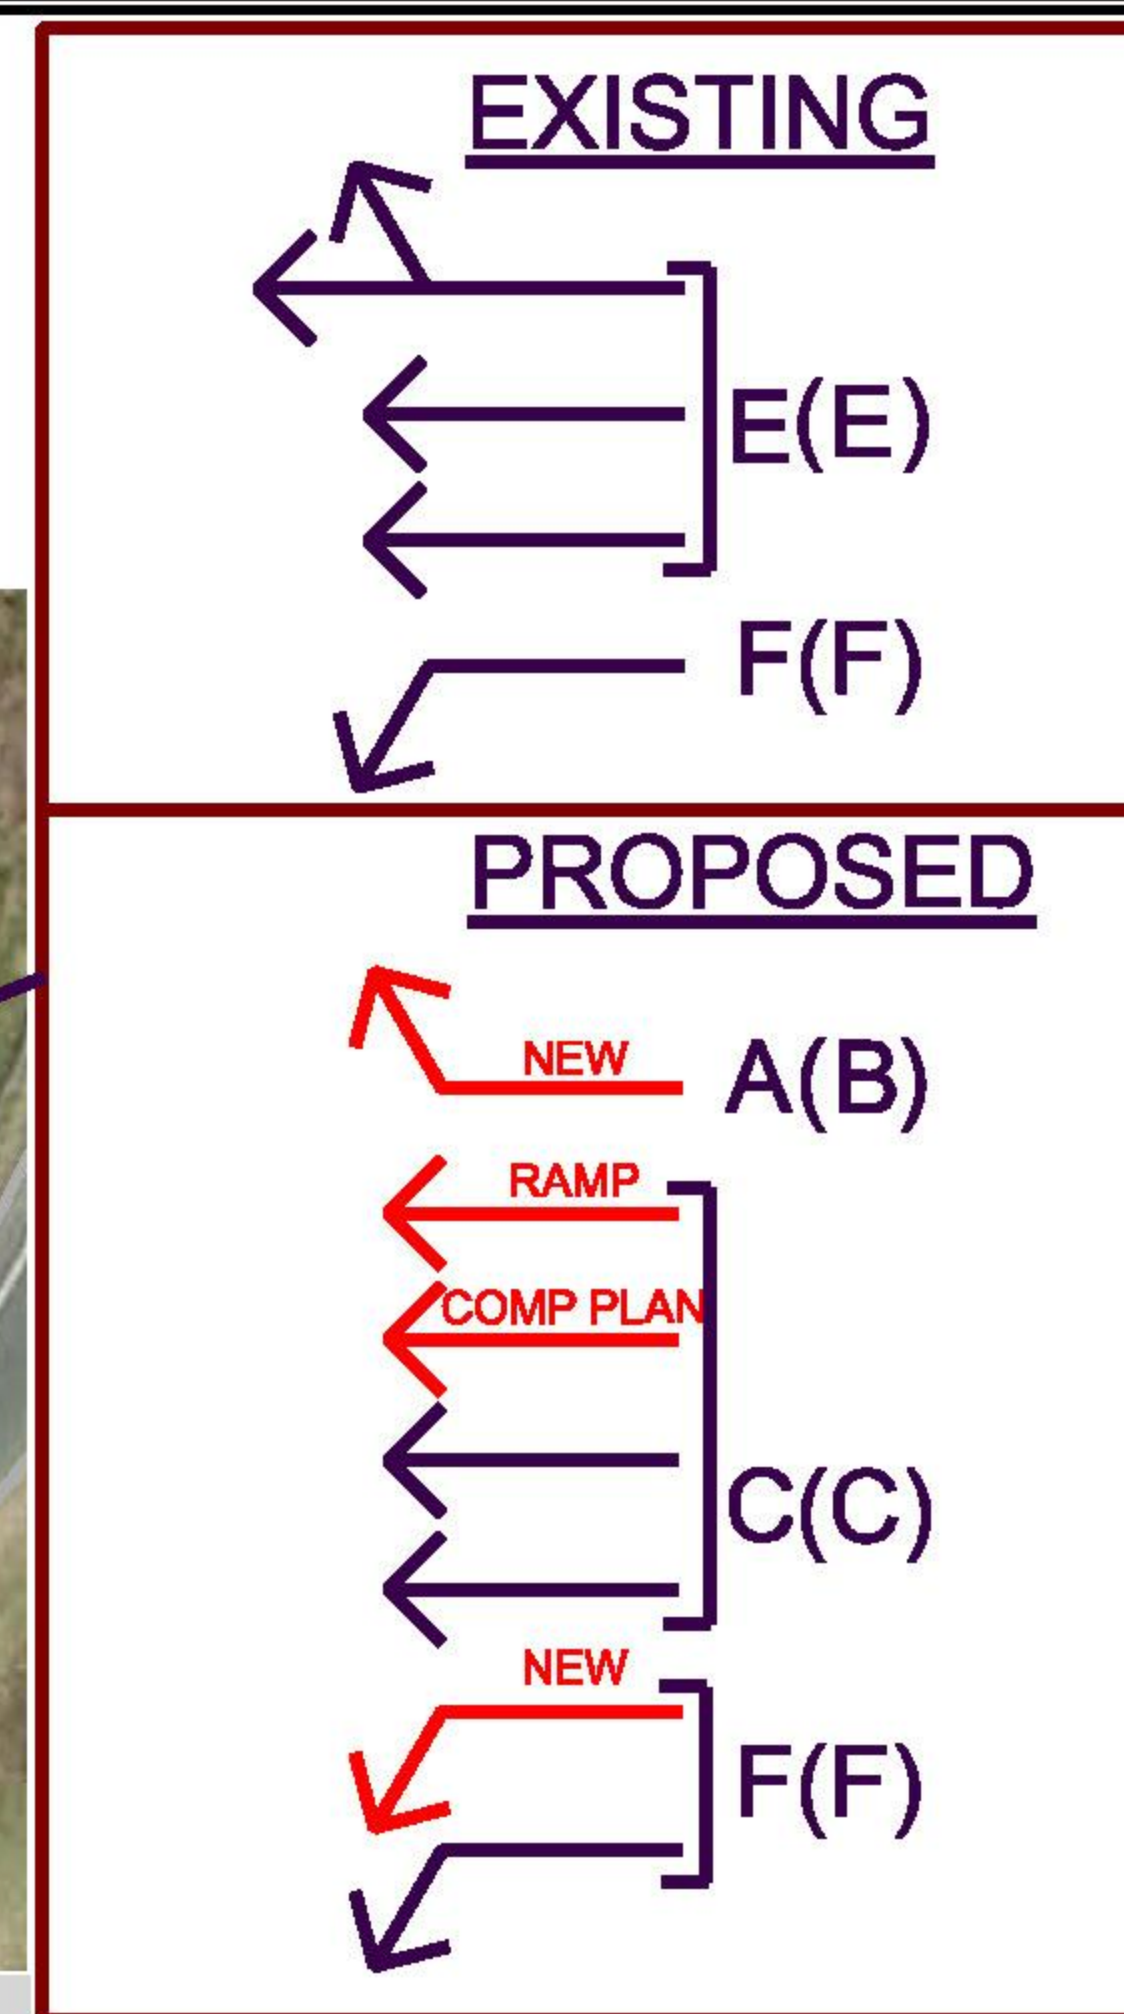
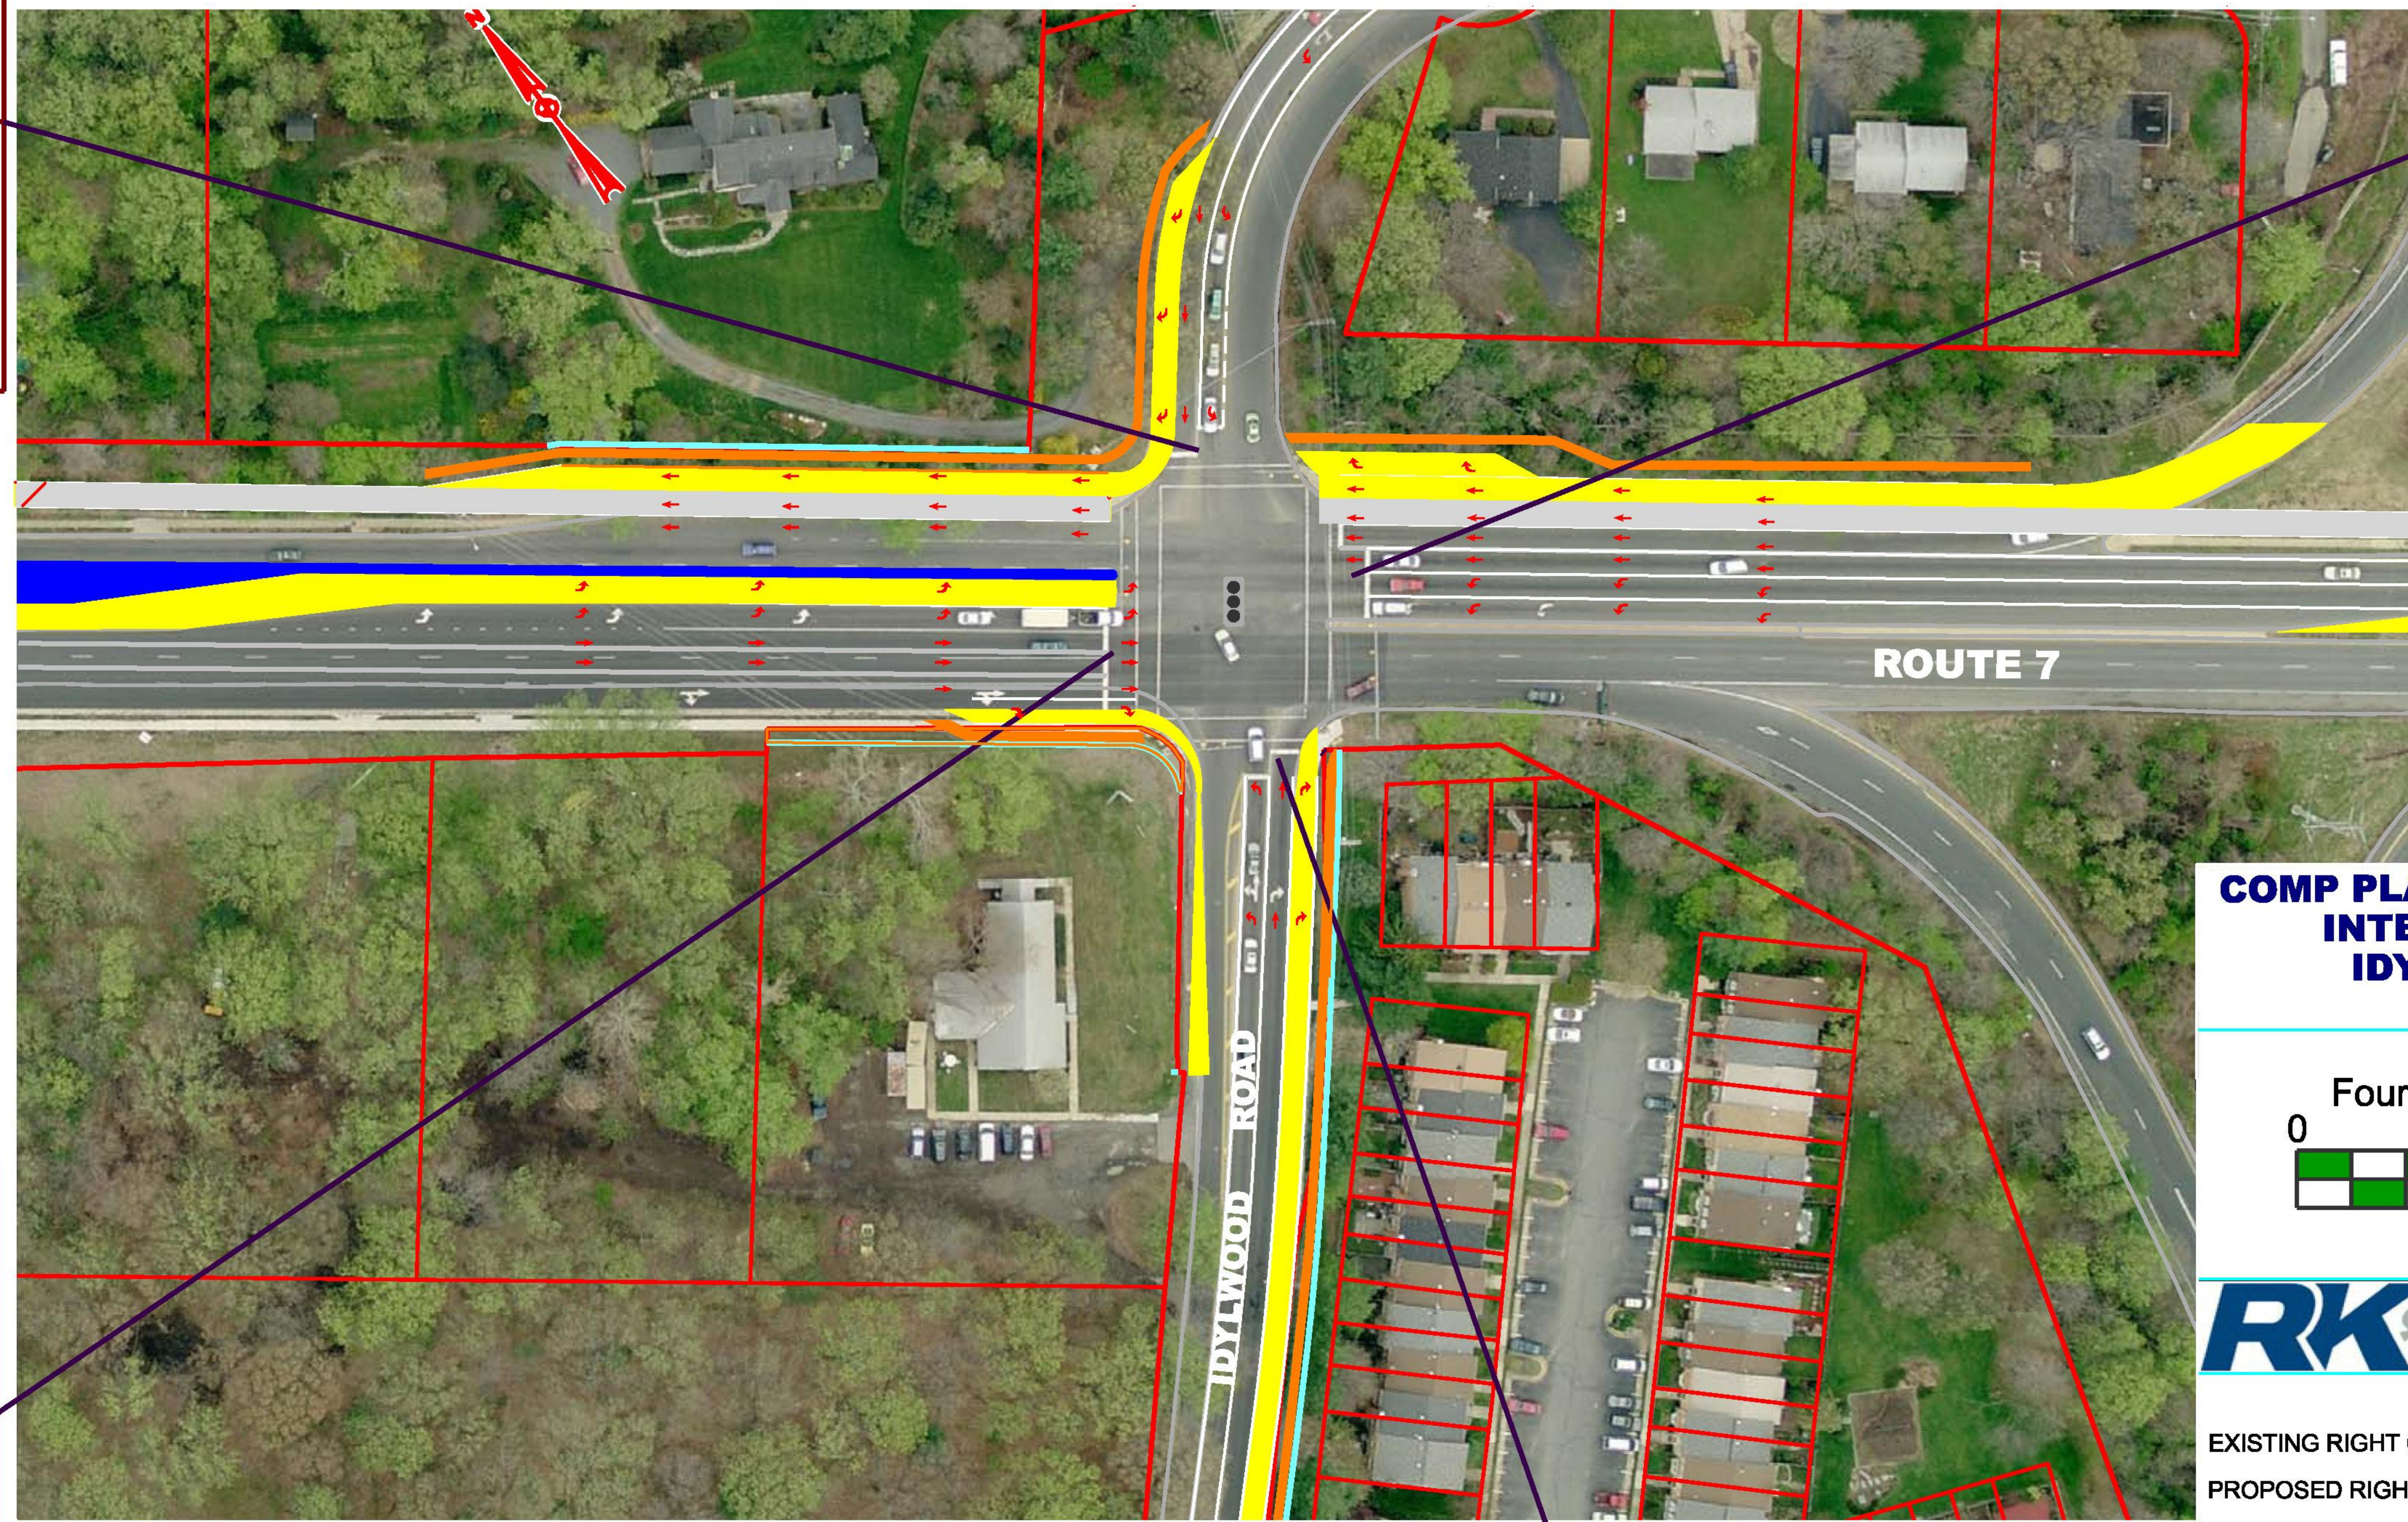
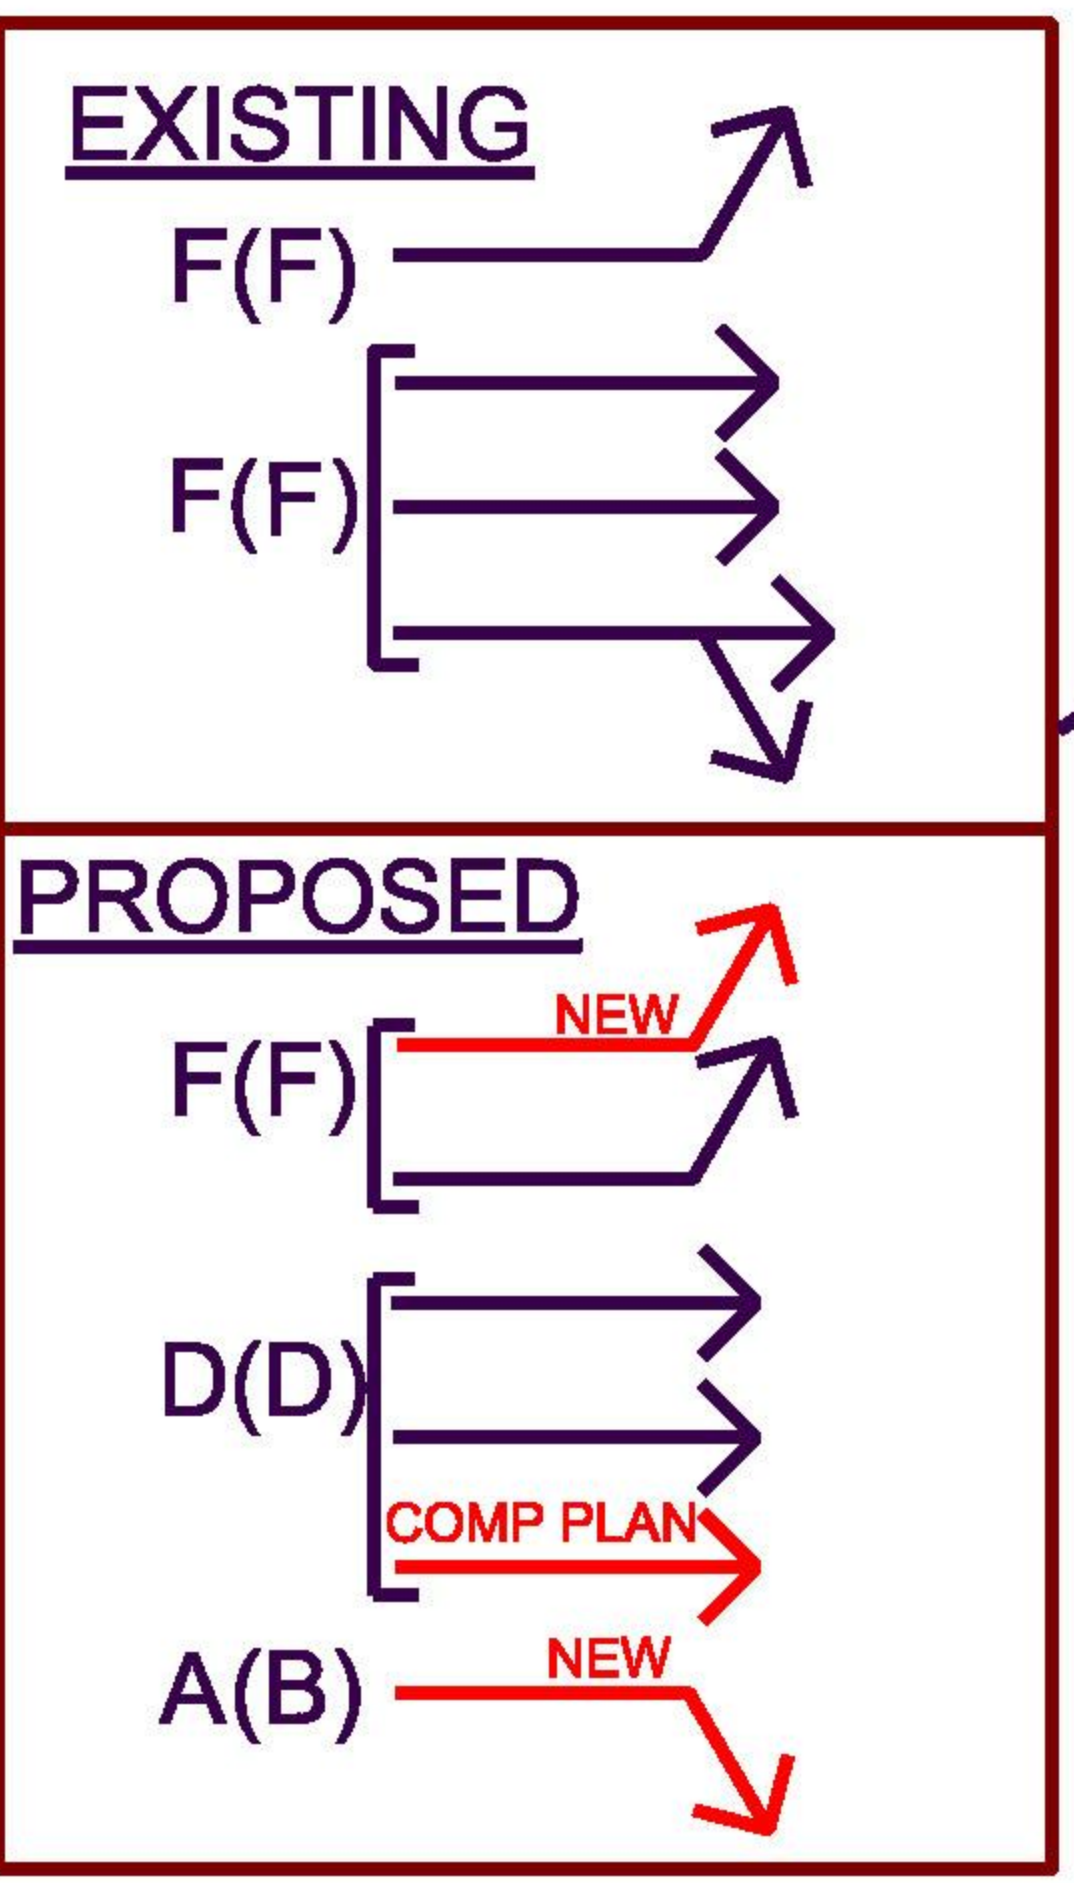


Tyson's Corner Neighborhood Traffic

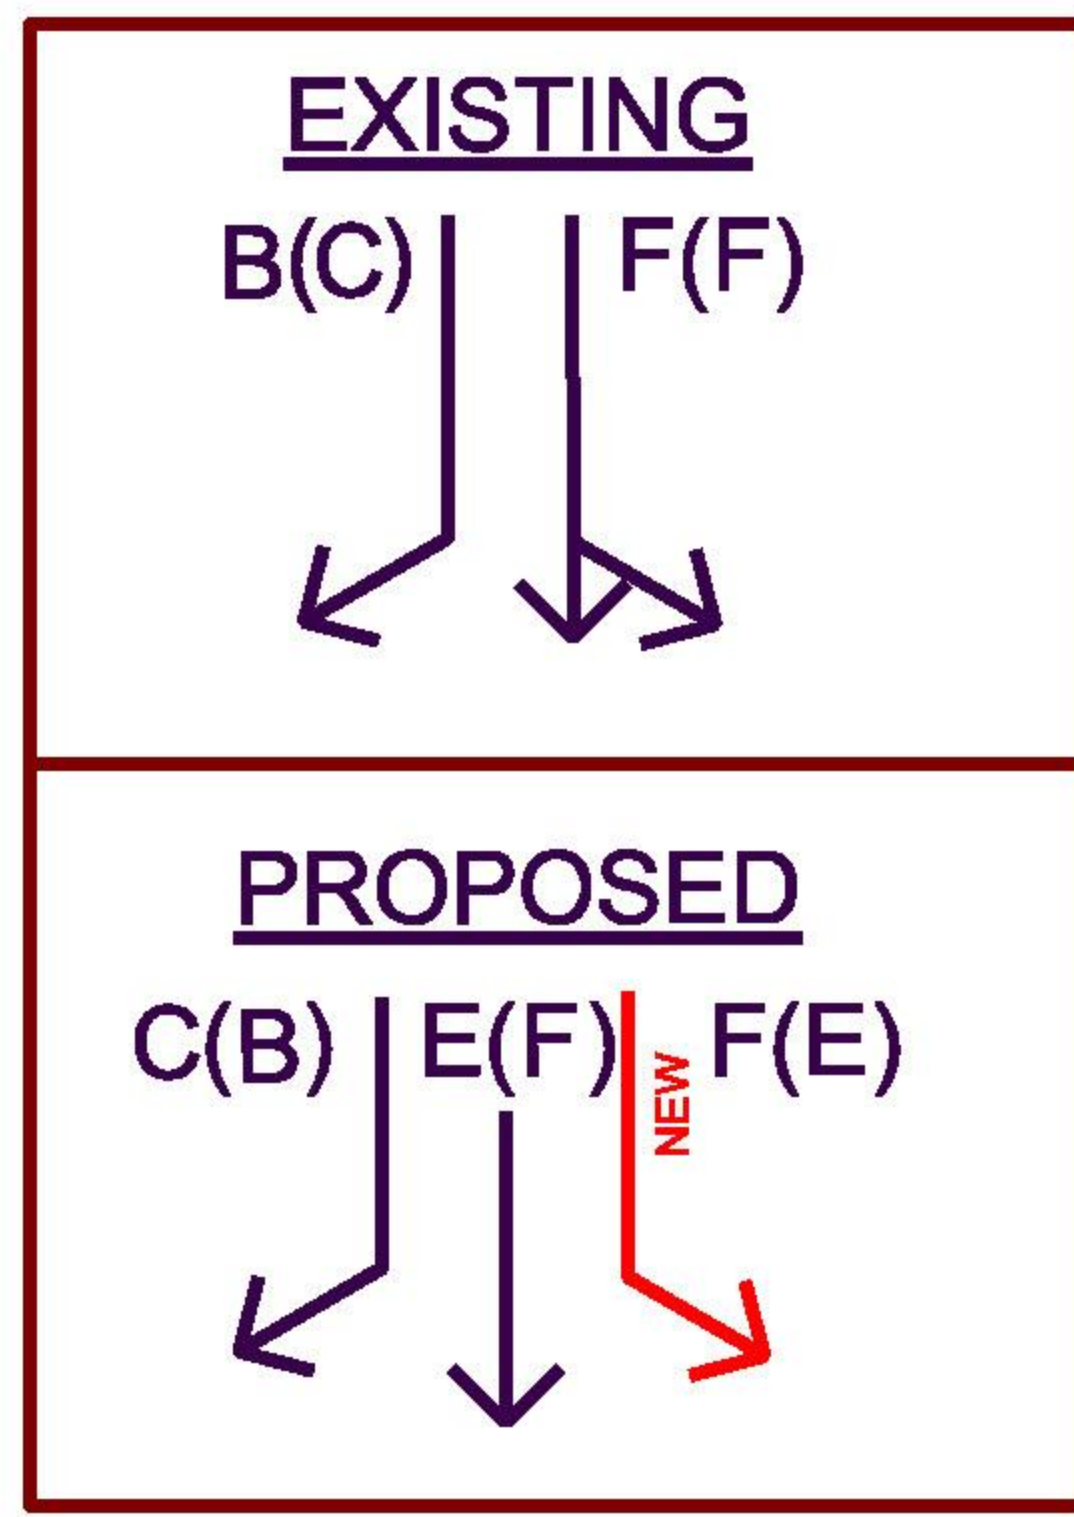

OVERALL INTERSECTION LOS	
2030 W/O IMPROVEMENTS	2030 WITH IMPROVEMENTS
F(F)	D(D)

LEGEND : X(X) - AM LOS(PM LOS)

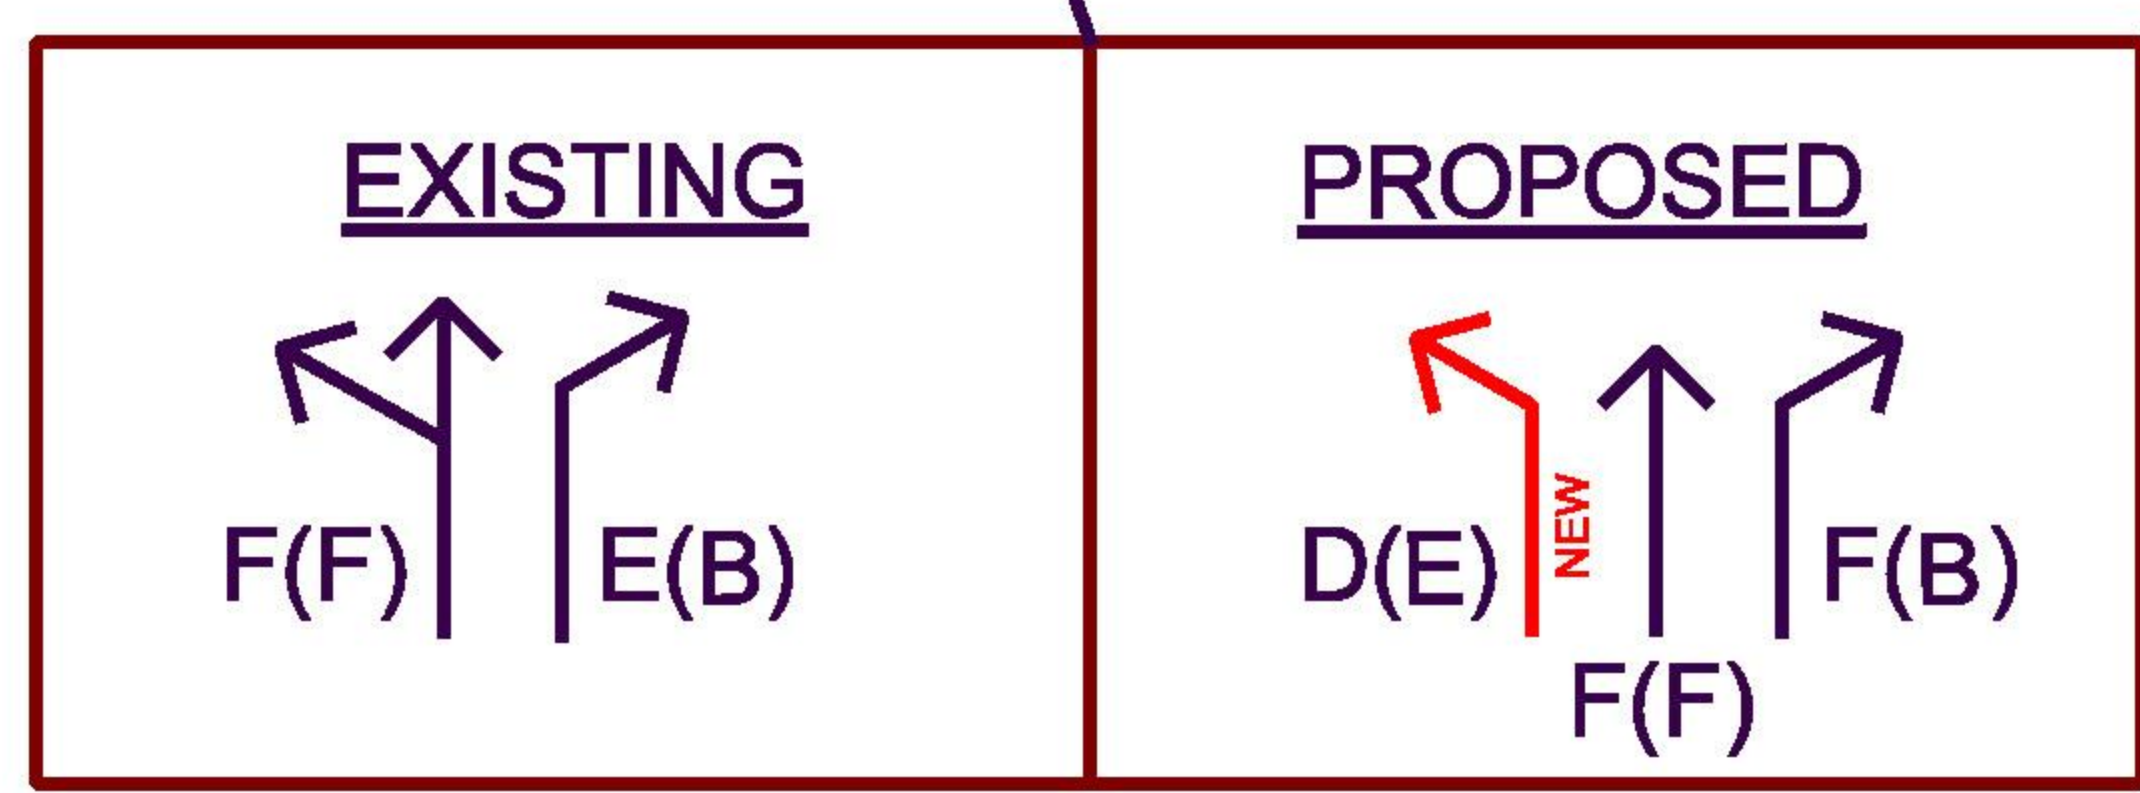

COMP PLAN IMPROVEMENTS INTERSECTION 10 IDYLWOOD RD. / ROUTE 7

Signalized, Four-Way Intersection





0 100 200
Scale in Feet



LEGEND

- EXISTING RIGHT OF WAY (Red line)
- PROPOSED RIGHT OF WAY (Cyan line)
- EXISTING MEDIAN (Grey line)
- PROPOSED MEDIAN (Blue line)
- PROPOSED COMP PLAN LANE (Light grey line)
- PROPOSED PAVEMENT (Yellow line)
- PROPOSED SIDEWALK (Orange line)
- PROPOSED MOVEMENT (Traffic light symbol and arrow symbols)

Tyson's Corner Neighborhood Traffic

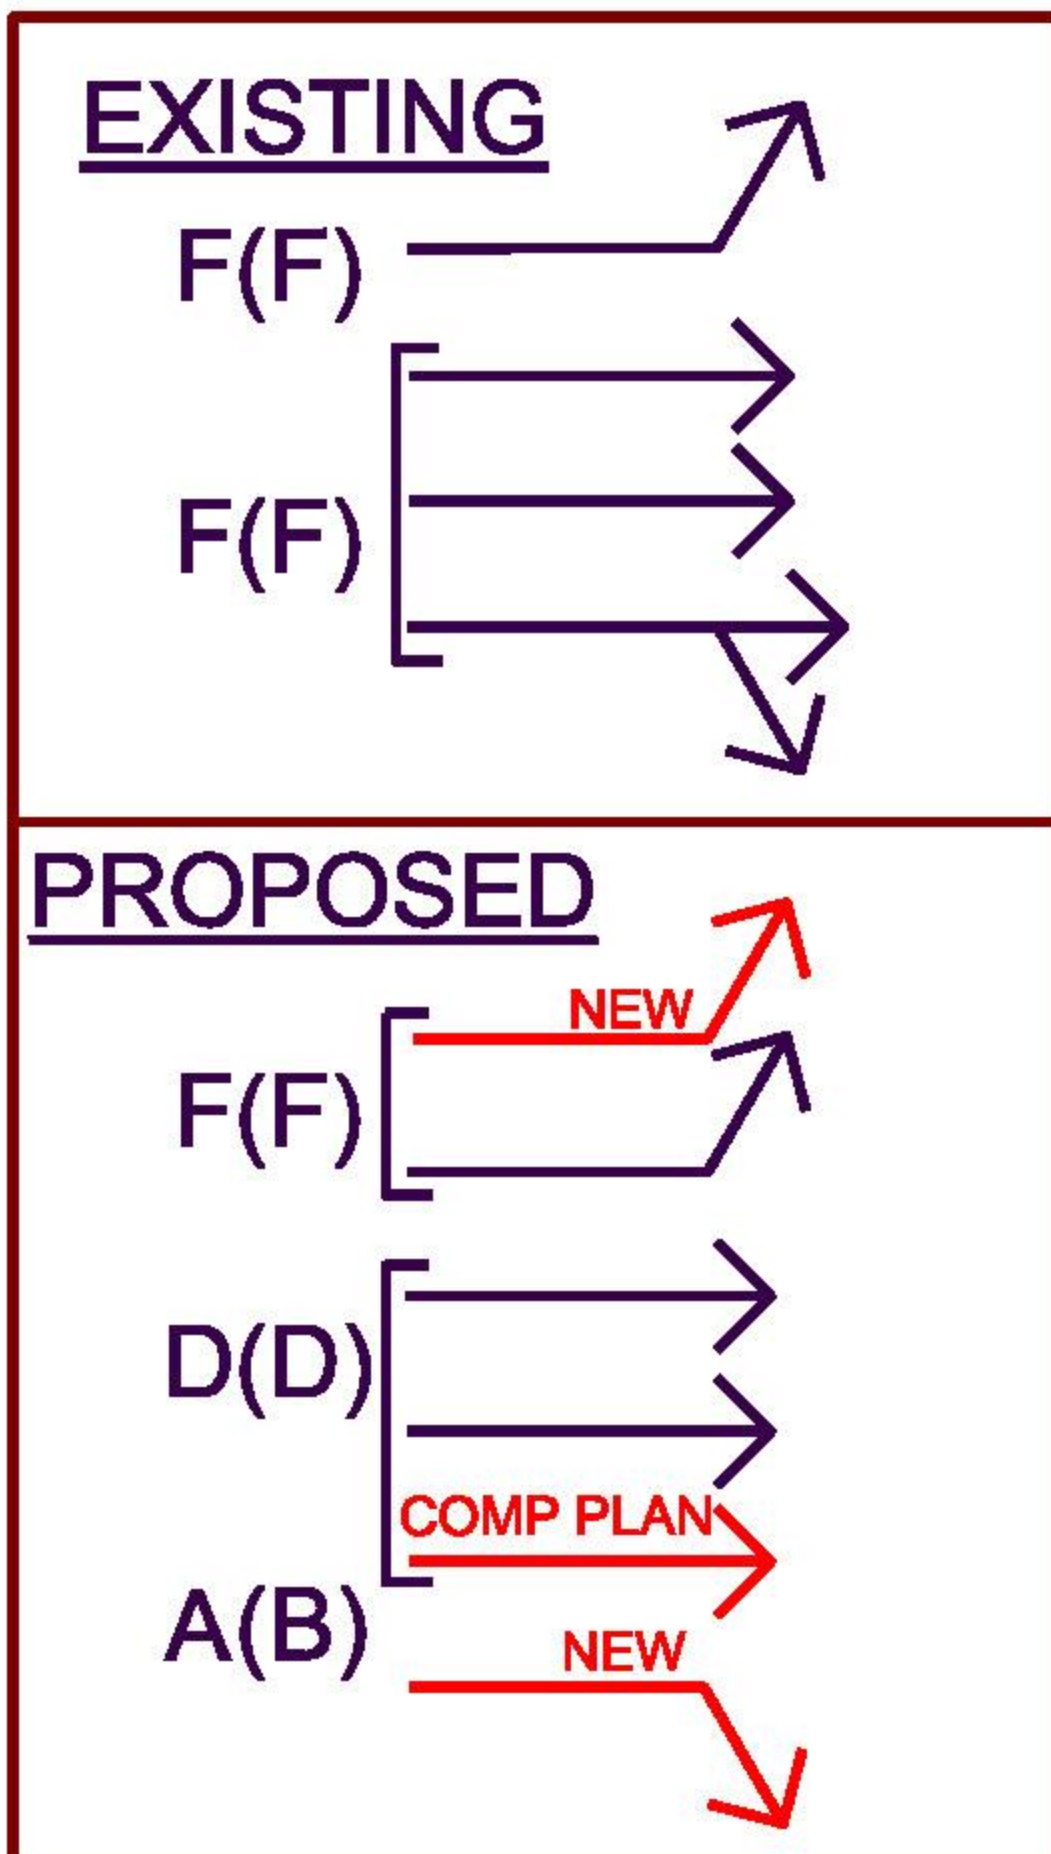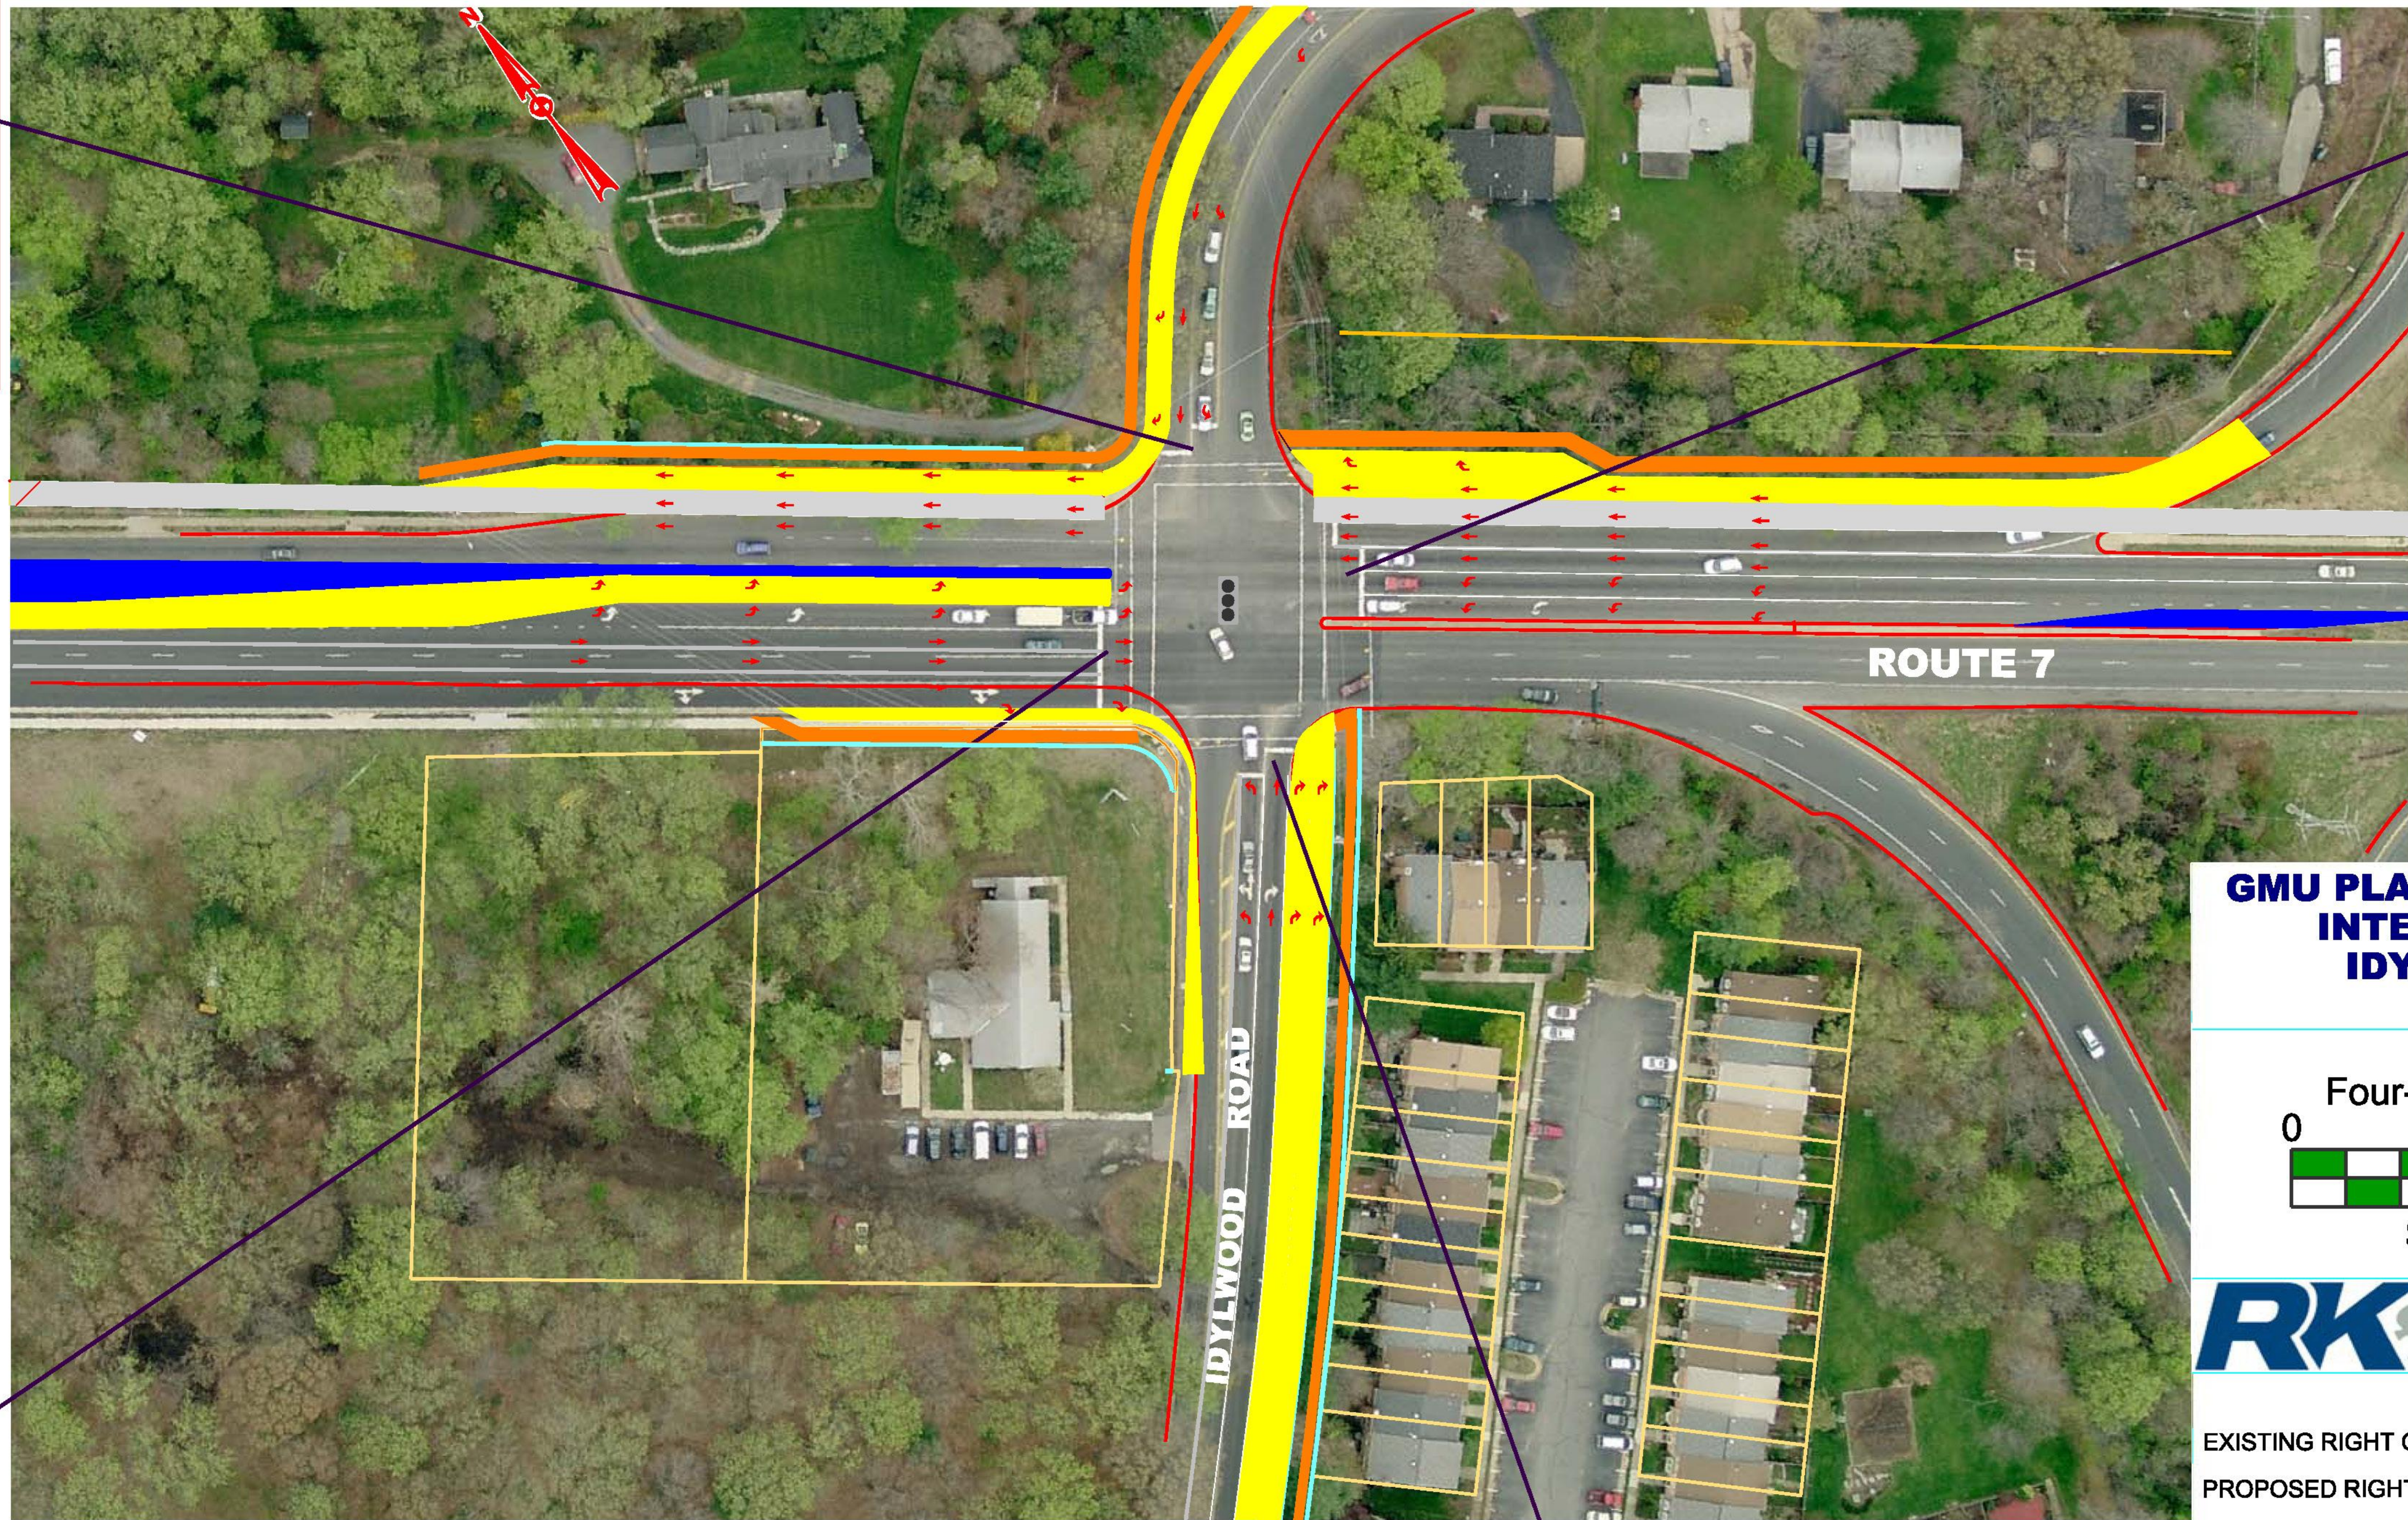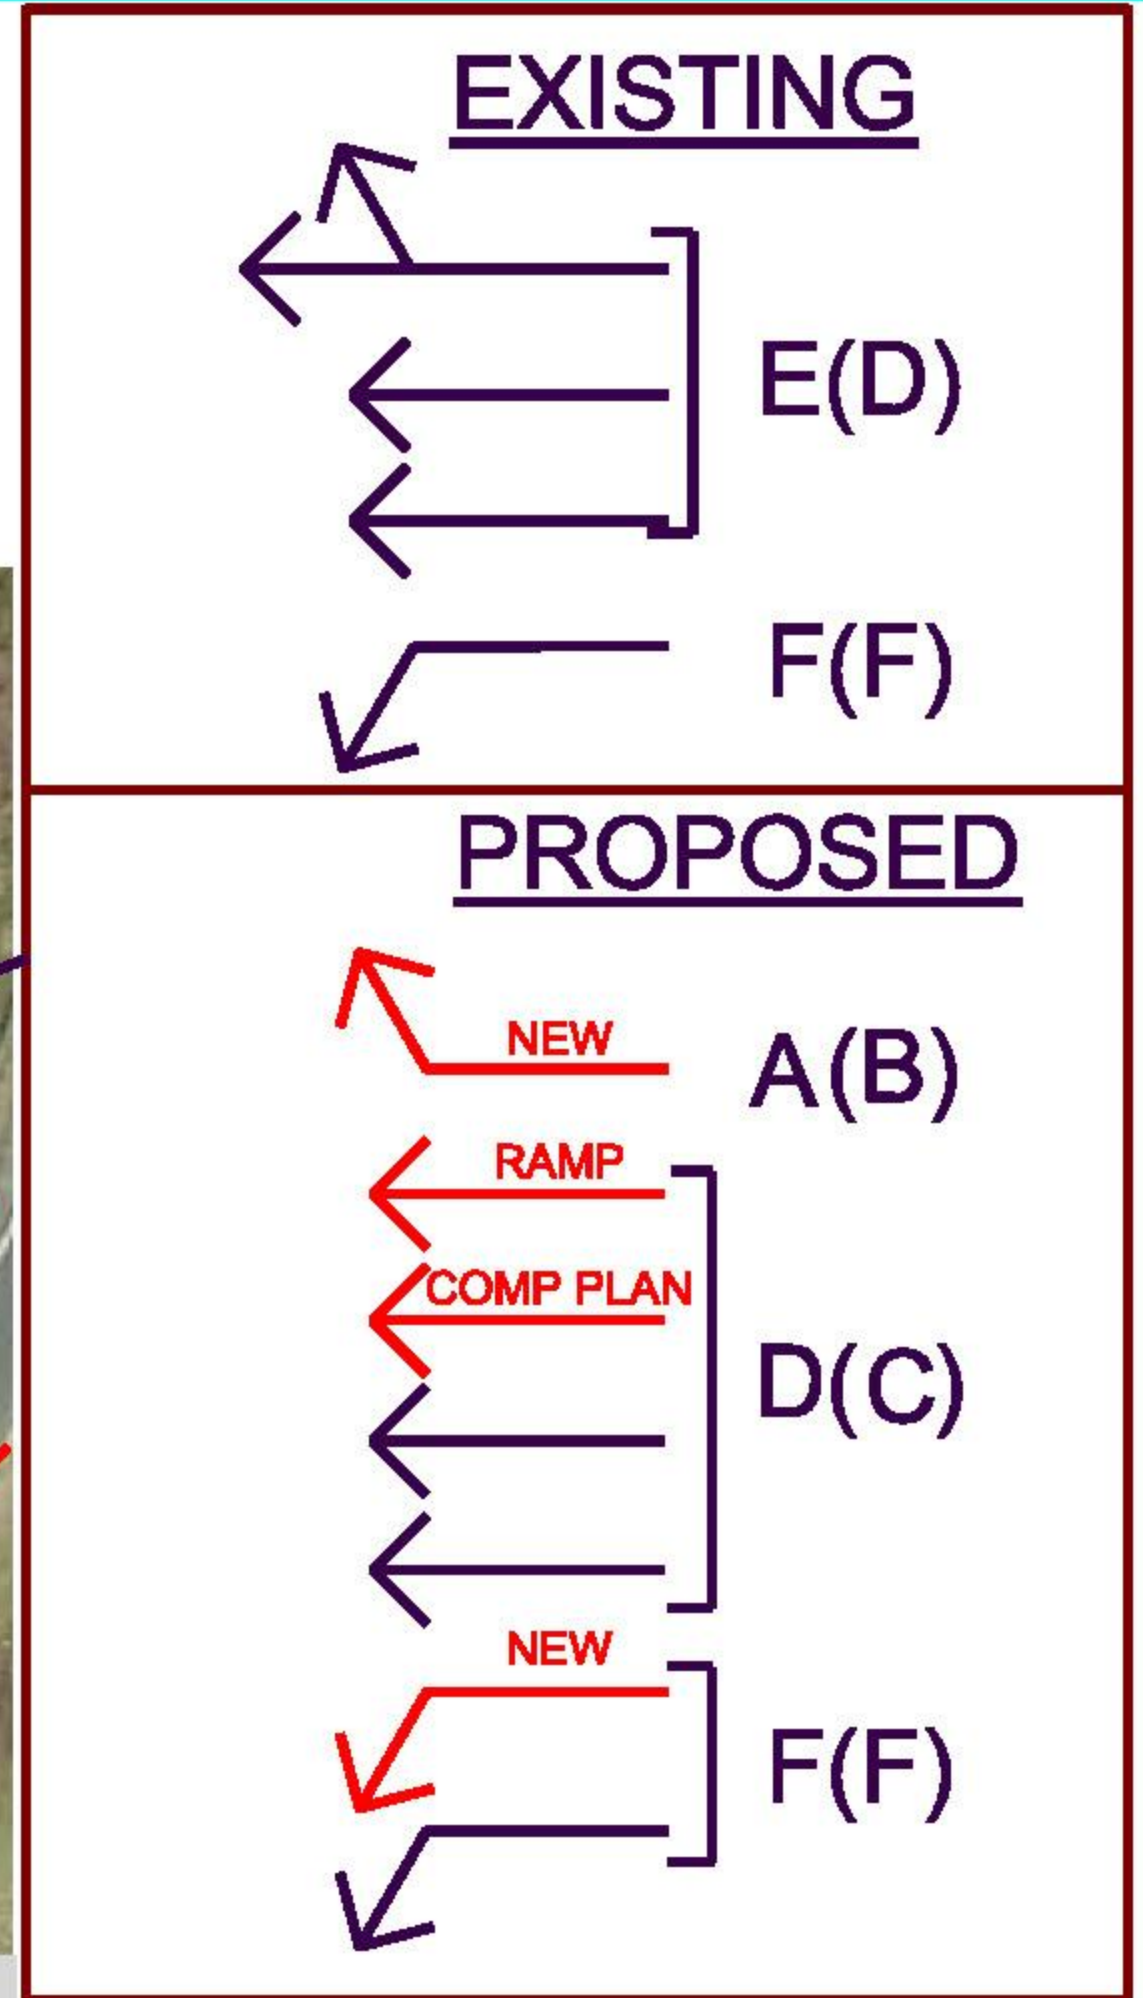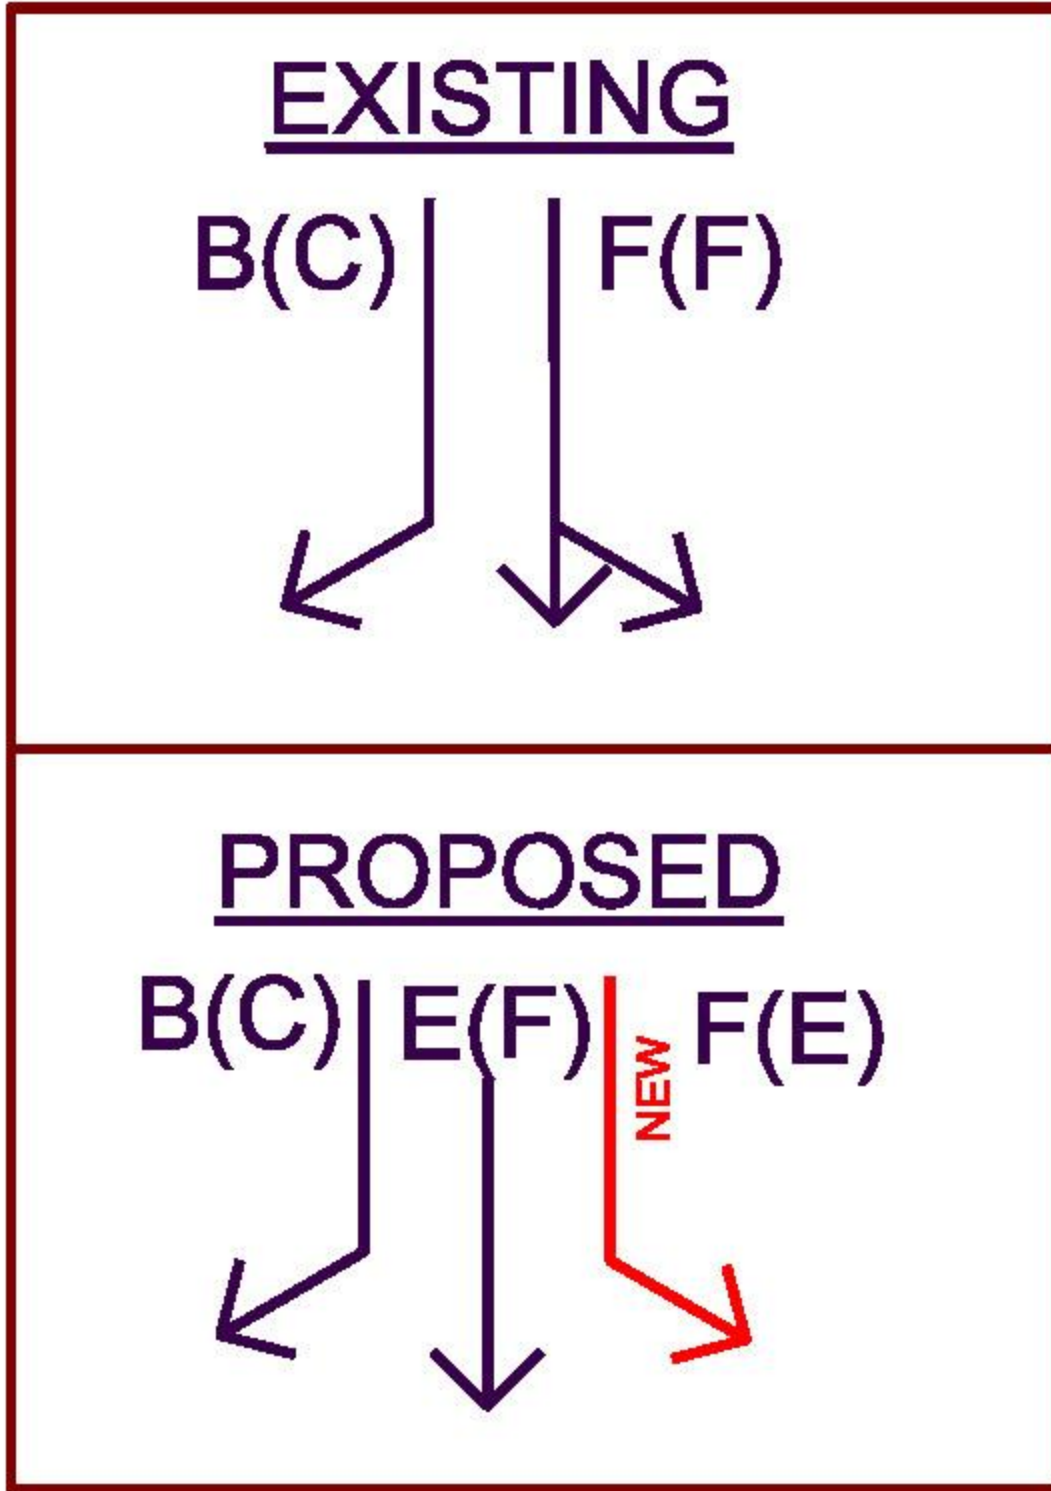

OVERALL INTERSECTION LOS	
2030 W/O IMPROVEMENTS	2030 W/ IMPROVEMENTS
F(F)	D(D)

LEGEND : X(X) - AM LOS(PM LOS)



GMU PLAN IMPROVEMENTS INTERSECTION 10 IDYLWOOD RD. / ROUTE 7

Signalized, Four-Way Intersection

Scale in Feet



- EXISTING RIGHT OF WAY ———
- PROPOSED RIGHT OF WAY ———
- EXISTING MEDIAN ———
- PROPOSED MEDIAN ———
- PROPOSED COMP PLAN LANE ———
- PROPOSED PAVEMENT ———
- PROPOSED SIDEWALK ———
- EXISTING SIGNALIZED INTERSECTION [Traffic Light Icon]
- PROPOSED MOVEMENT [Left Turn Arrow] [Through Arrow] [Through Arrow] [Right Turn Arrow]